

2A AND 2B KEY TELEPHONE SYSTEMS

CONNECTIONS

1.00 GENERAL

This section covers connections for master station and secondary station of 2A and 2B key telephone systems.

2.00 CONNECTIONS

2.01 Connection drawings show necessary terminations to be made for incoming lines, power, cross connections between equipment, and termination of local wiring (Fig. 1 and 3).

2.02 Connection drawings are supplemented by circuit drawings (Fig. 2 and 4). These drawings have been included as an aid in installation and maintenance.

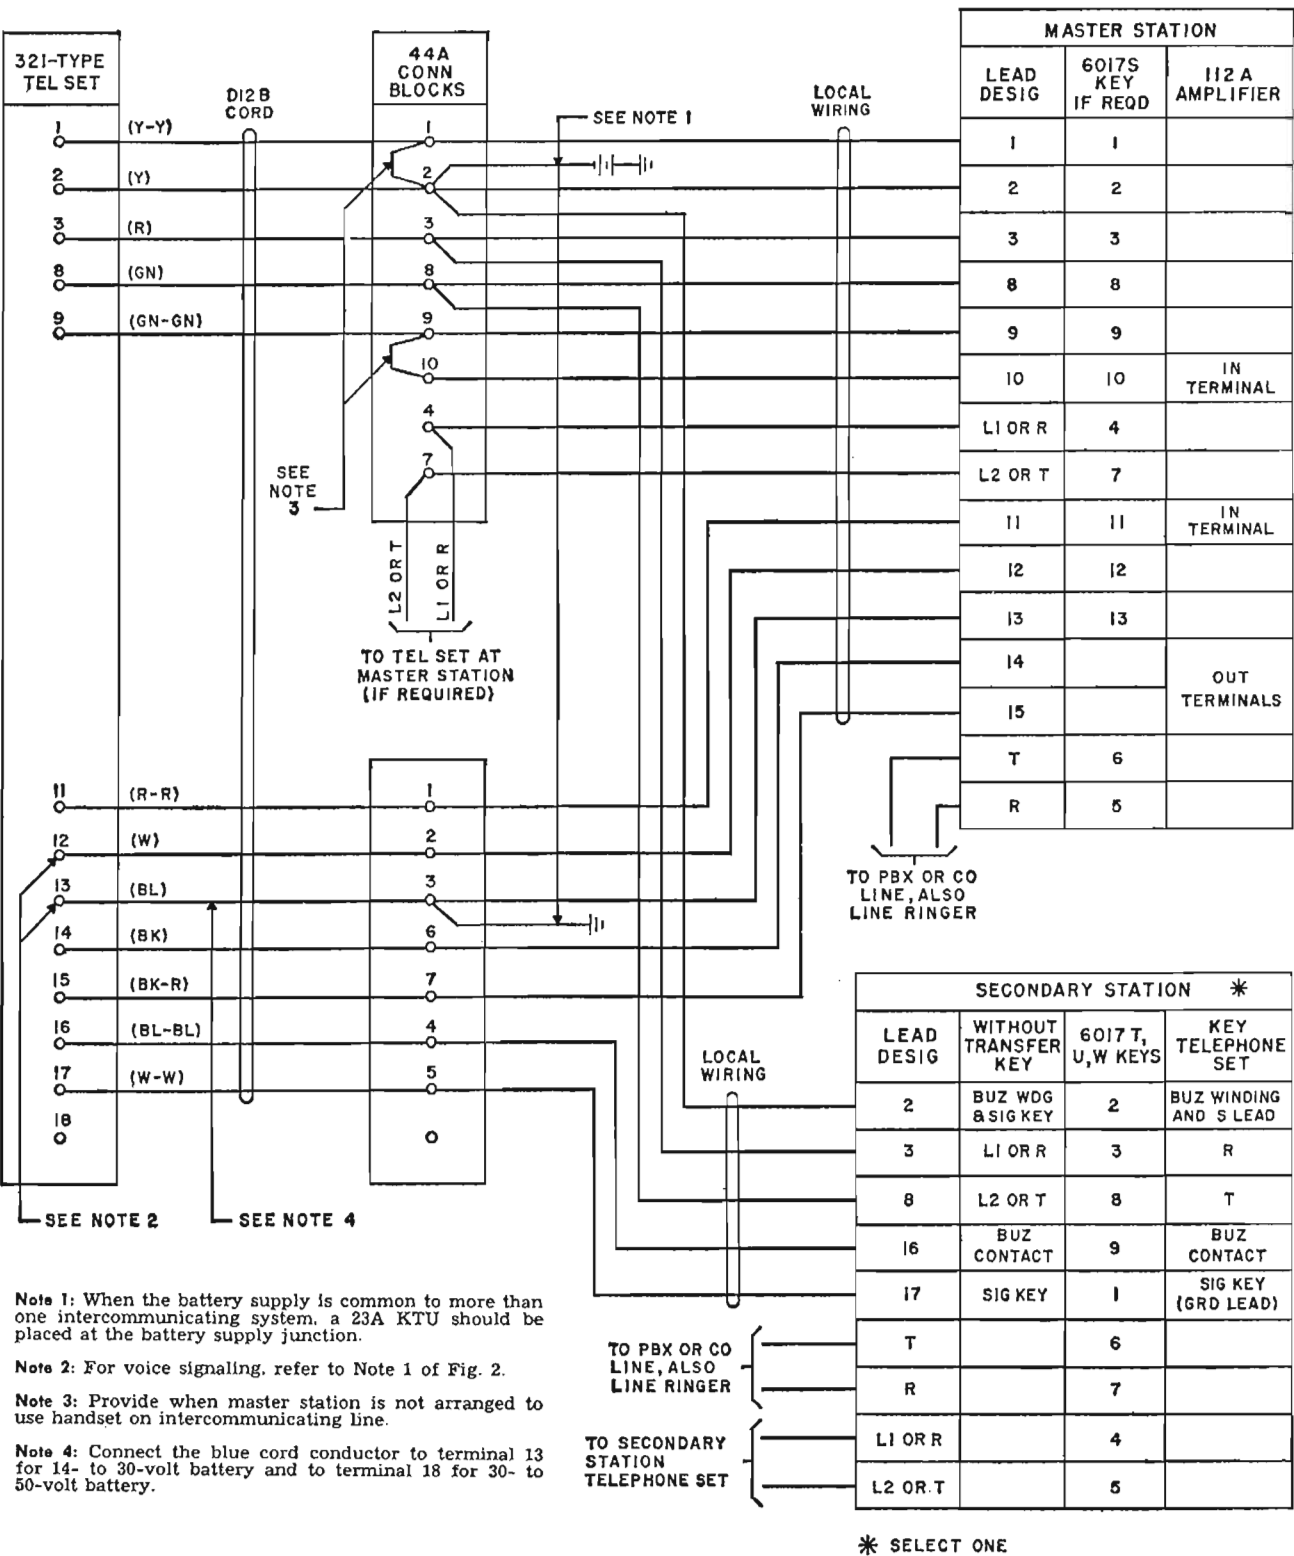


Fig. 1 — 2A Key Telephone System Connections

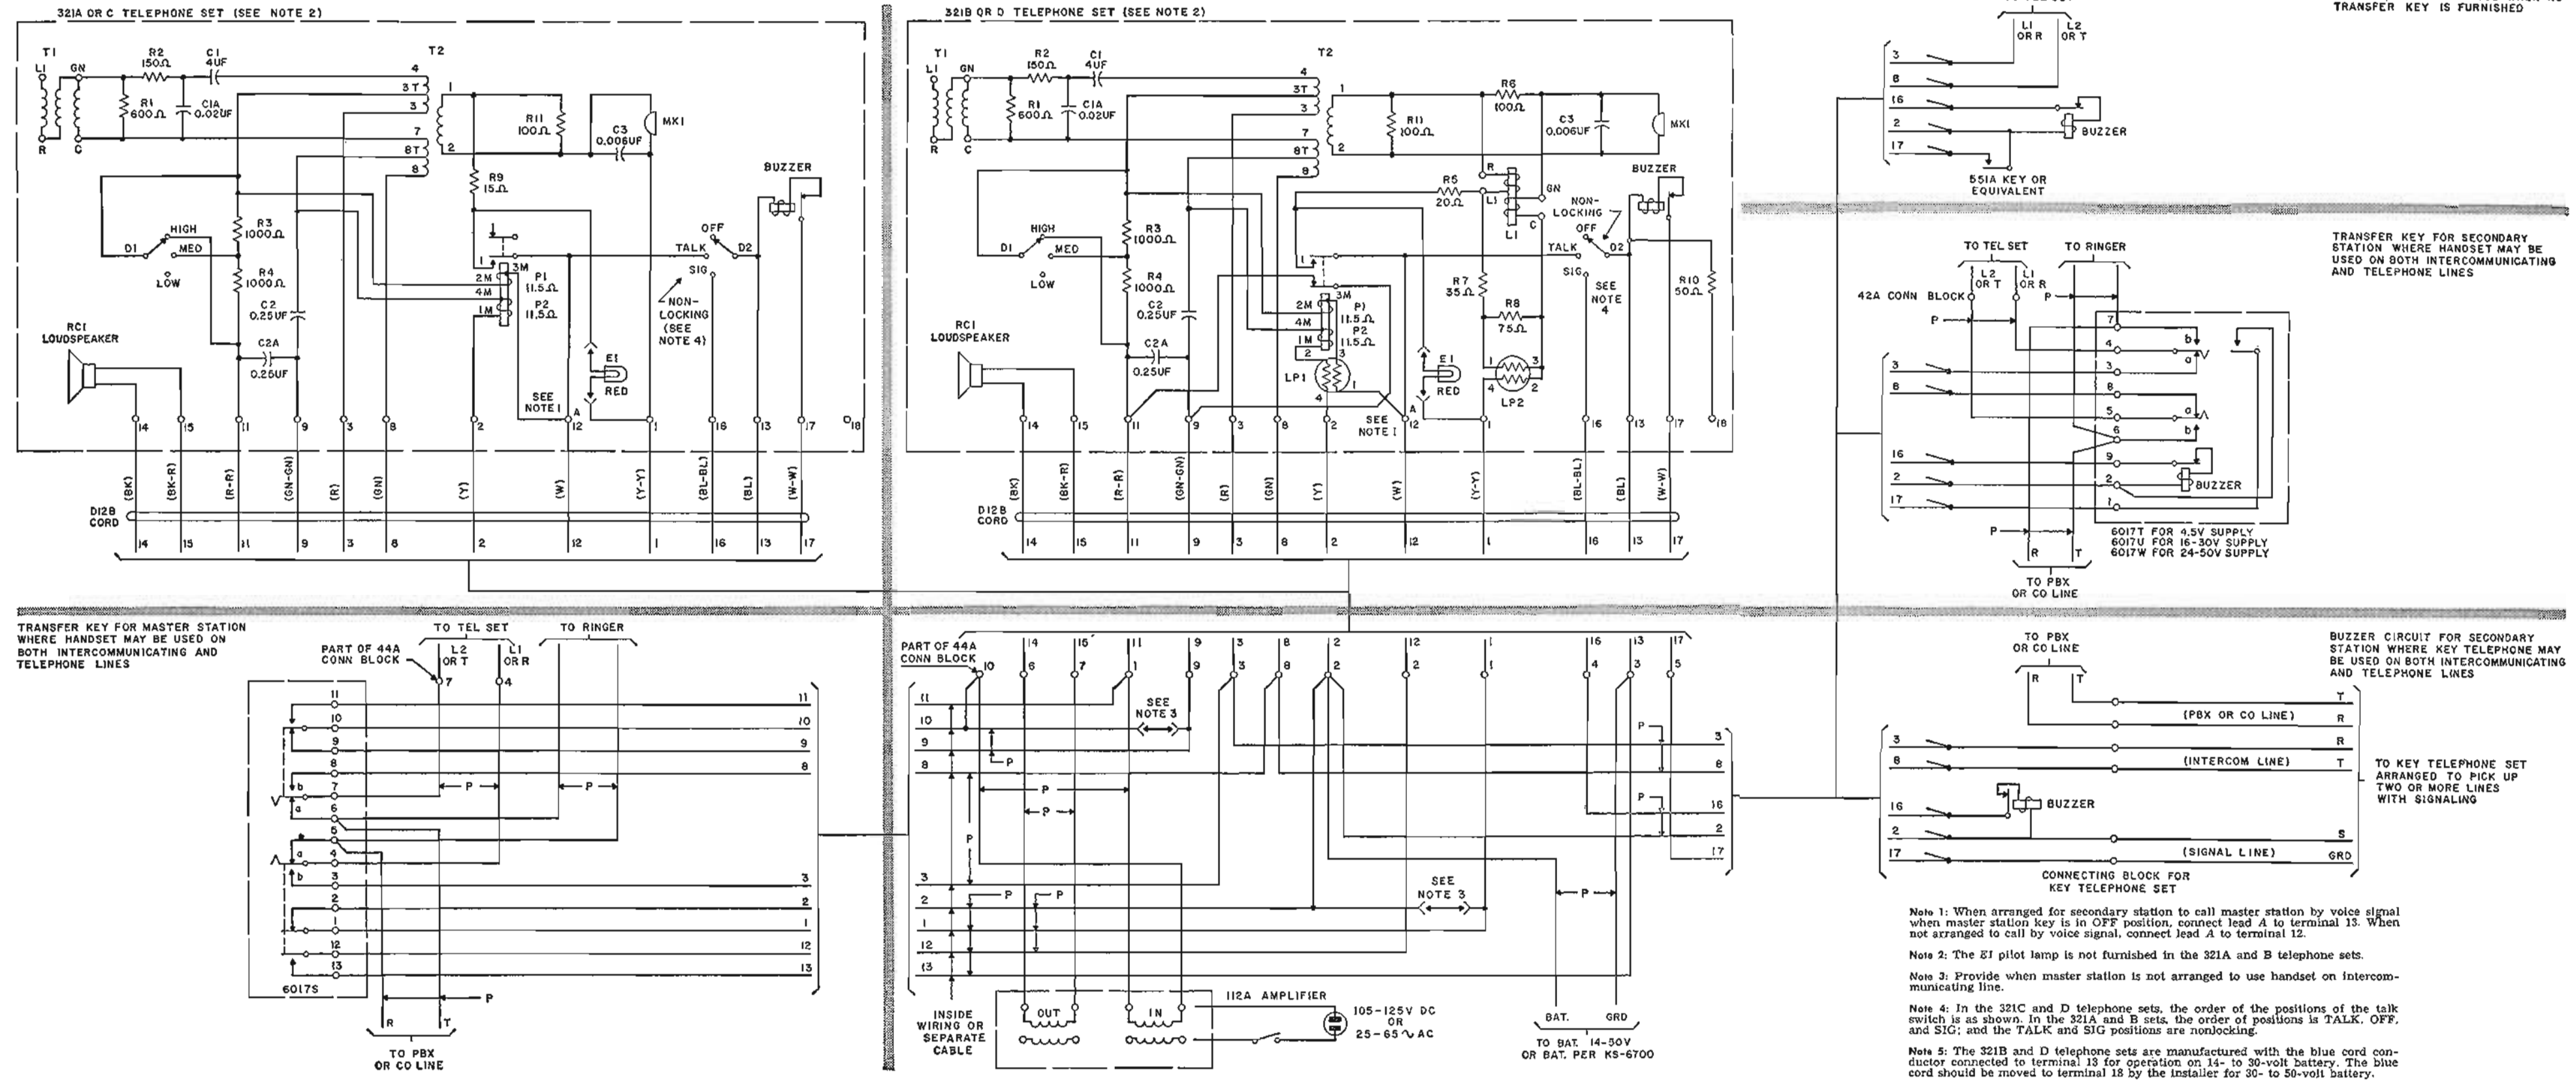


Fig. 2—2A Key Telephone System Circuits

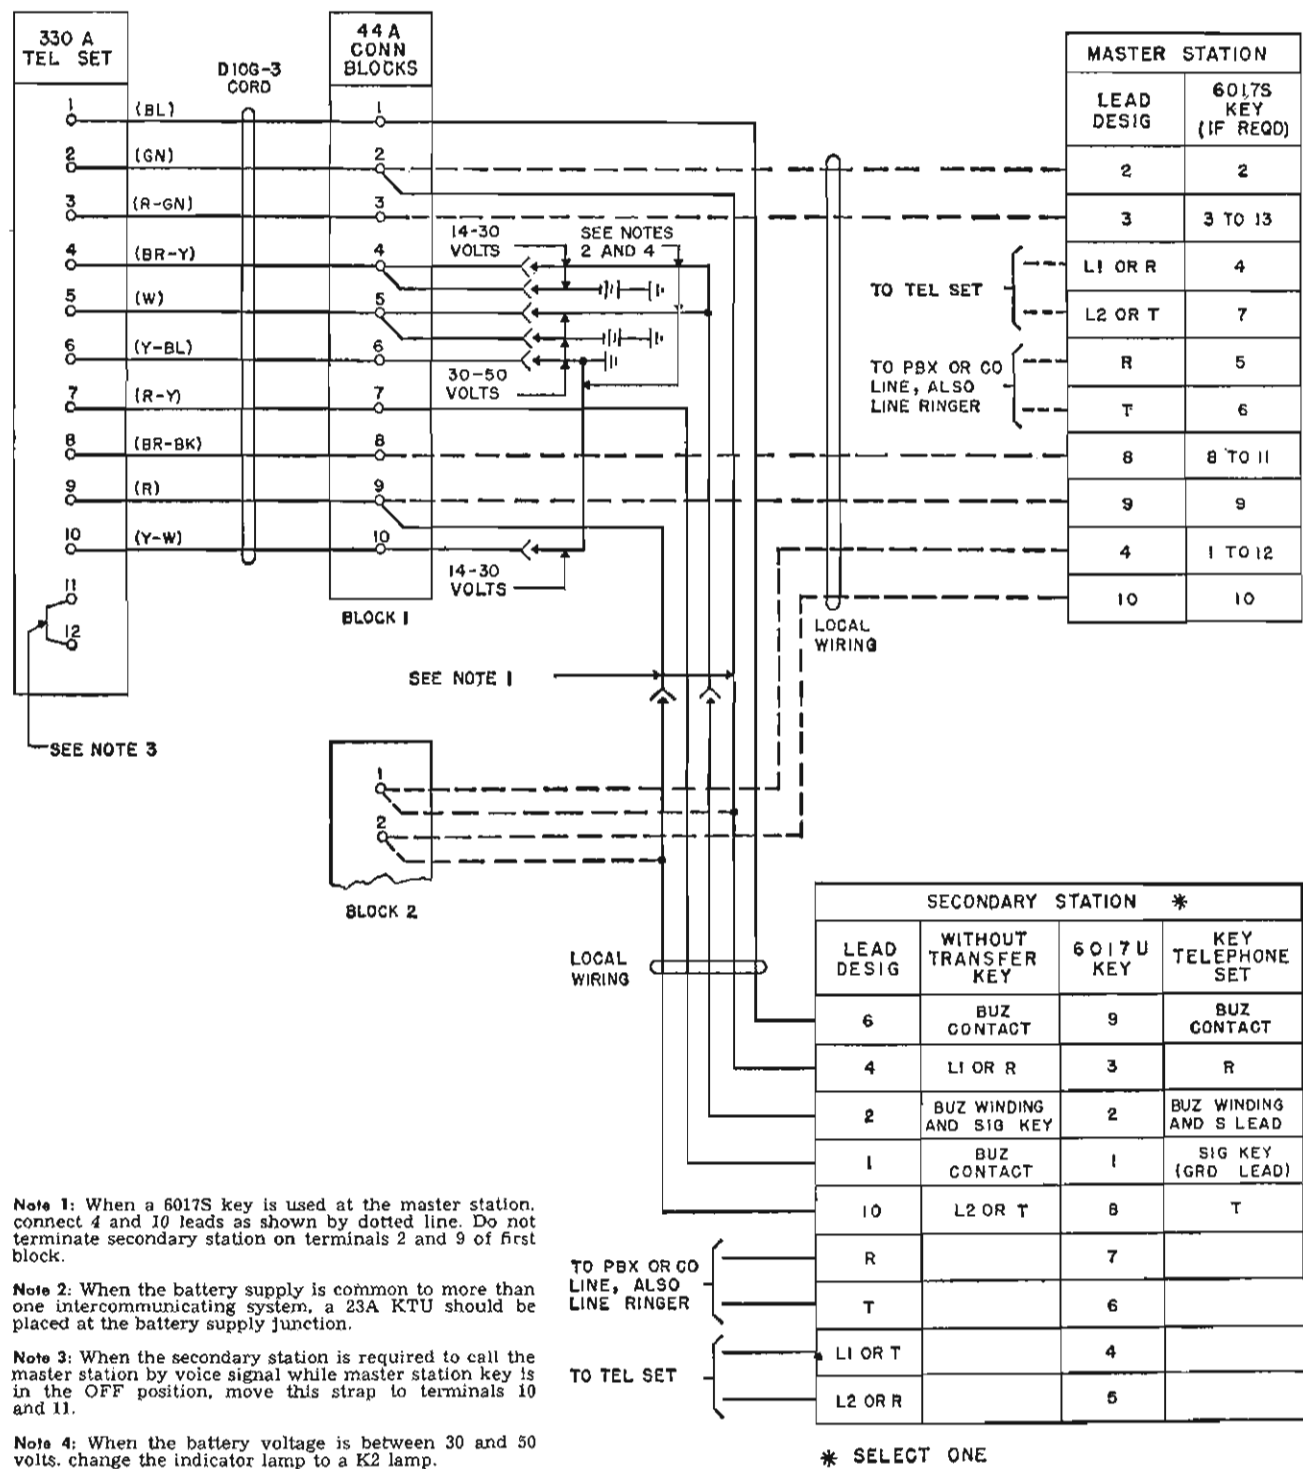


Fig. 3-2B Key Telephone System Connections

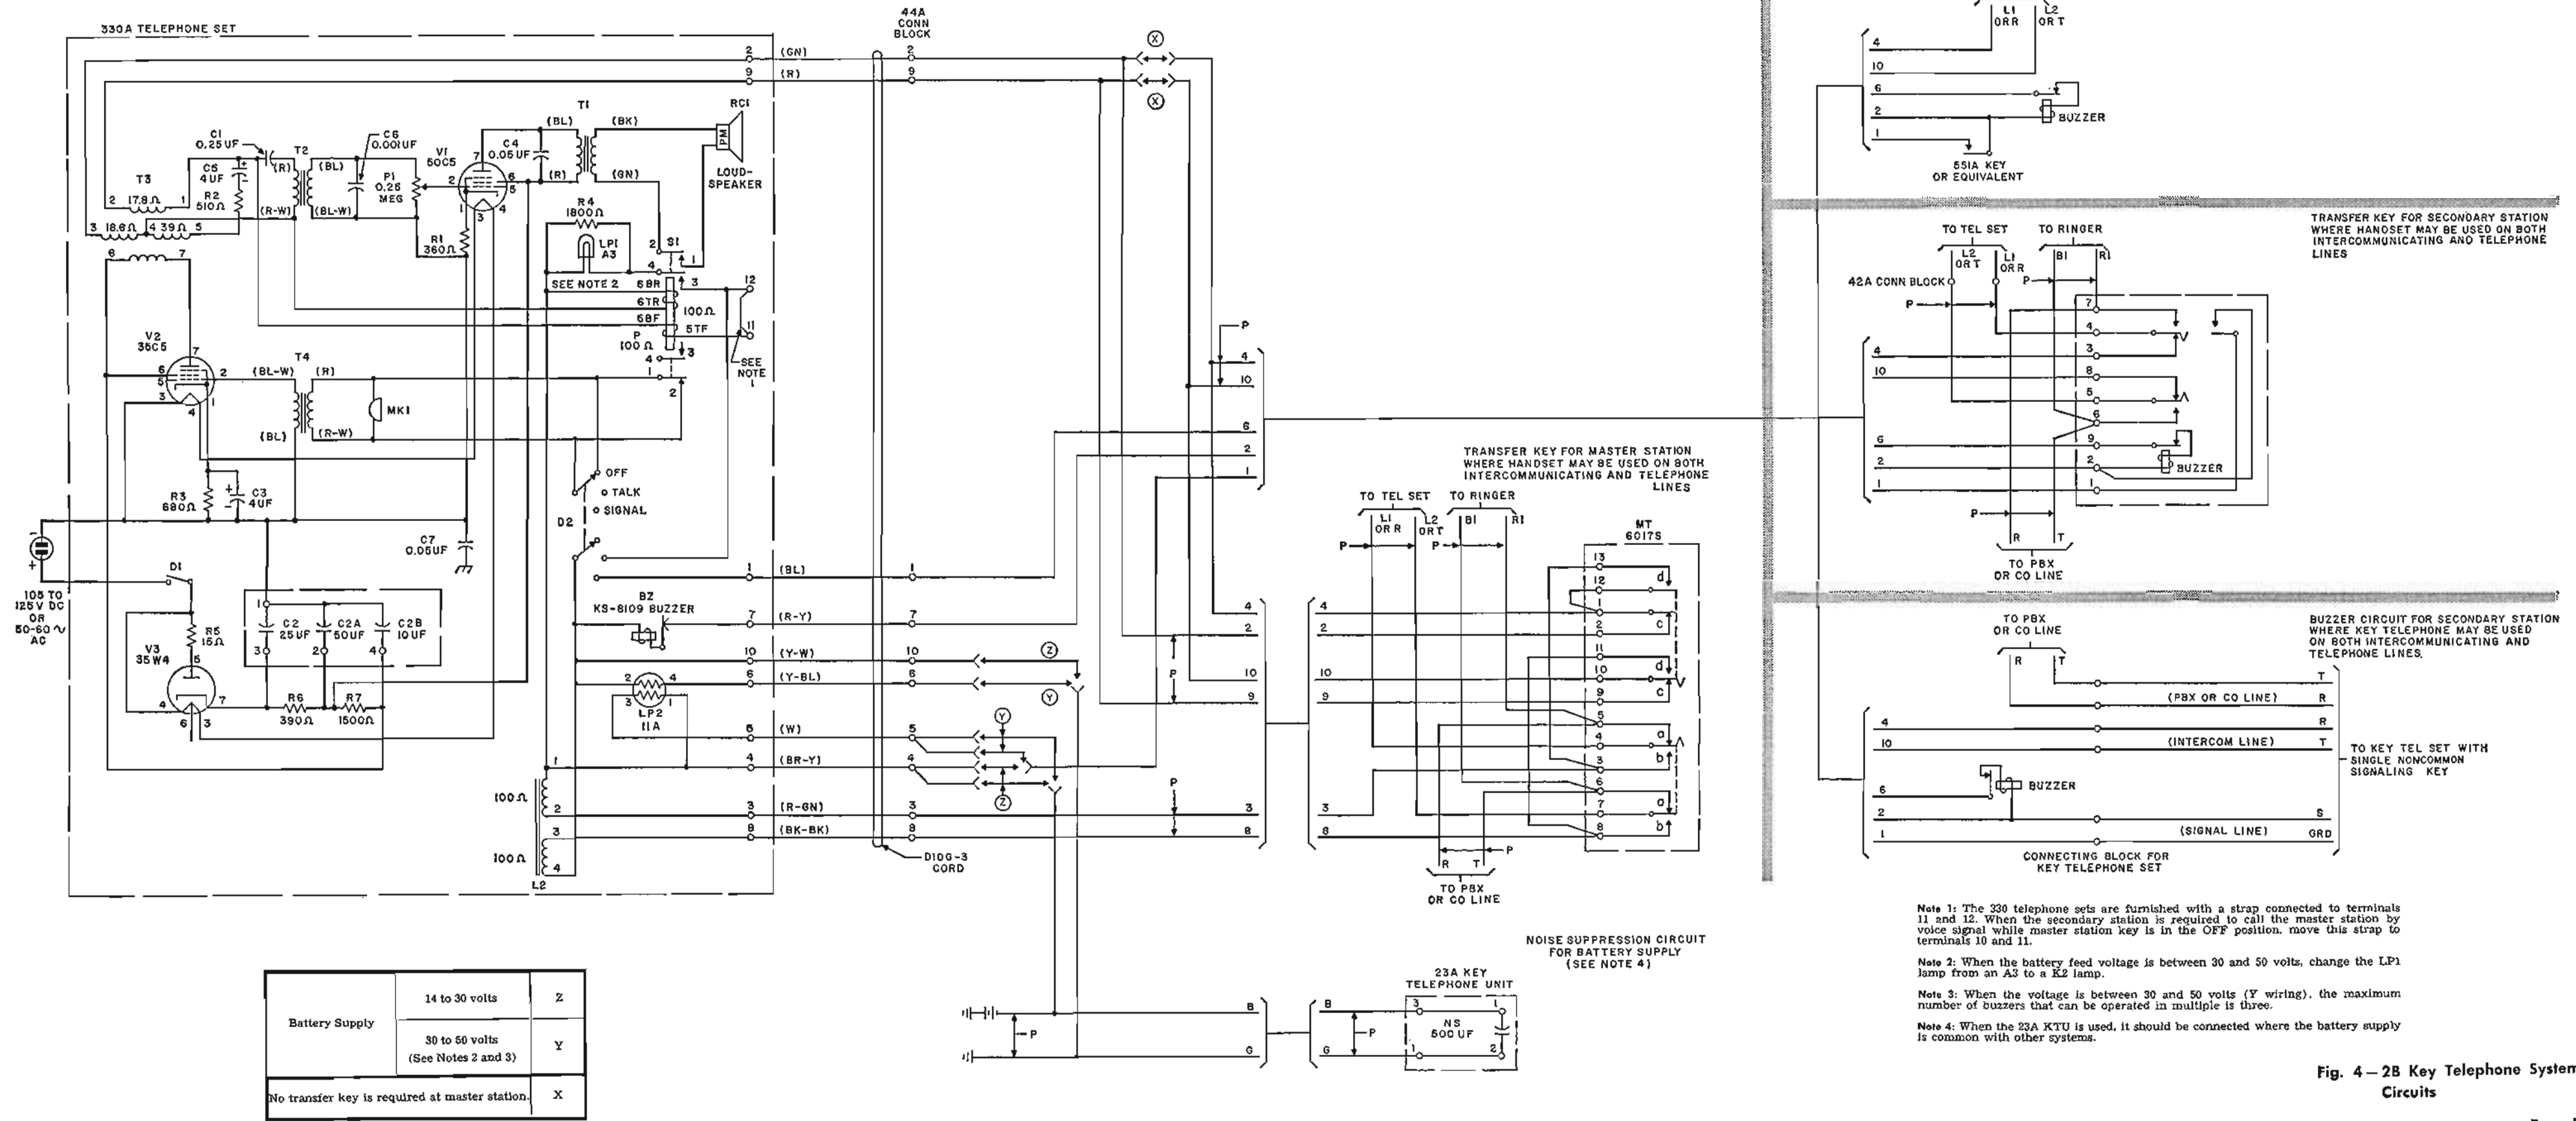


Fig. 4-2B Key Telephone System Circuits