


AS SEEN FROM REAR

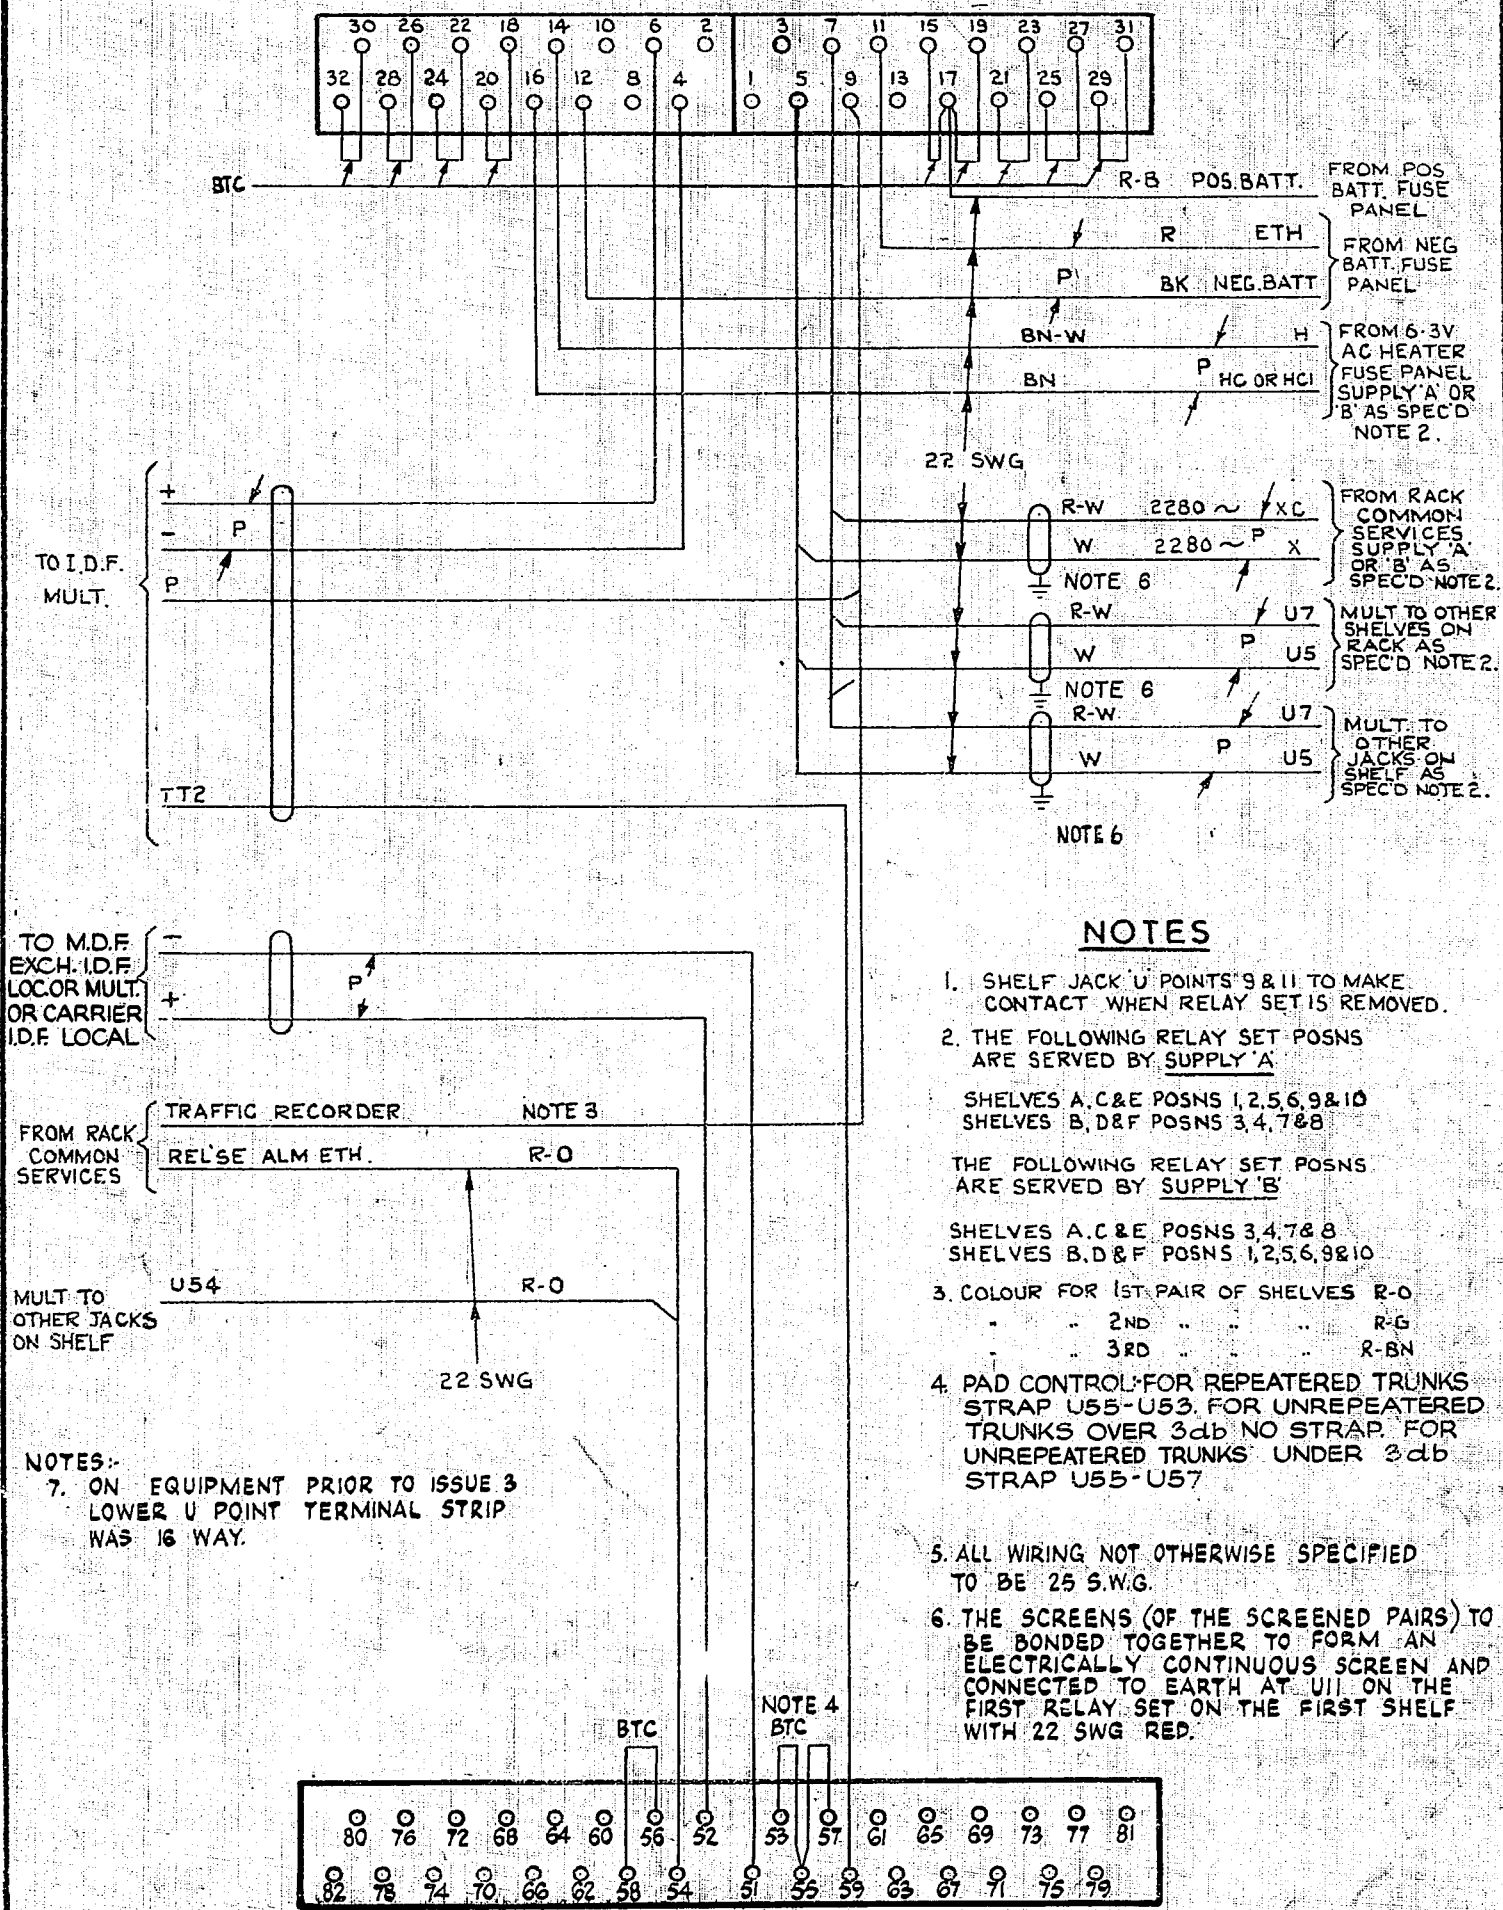

NOTES

1. SHELF JACK 'U' POINTS '9 & 11 TO MAKE CONTACT WHEN RELAY SET IS REMOVED.
2. THE FOLLOWING RELAY SET POSNS ARE SERVED BY SUPPLY 'A'
SHELVES A, C & E POSNS 1, 2, 5, 6, 9 & 10
SHELVES B, D & F POSNS 3, 4, 7 & 8
THE FOLLOWING RELAY SET POSNS ARE SERVED BY SUPPLY 'B'
SHELVES A, C & E POSNS 3, 4, 7 & 8
SHELVES B, D & F POSNS 1, 2, 5, 6, 9 & 10
3. COLOUR FOR 1ST PAIR OF SHELVES R-O
" " 2ND " " " " R-G
" " 3RD " " " " R-BN
4. PAD CONTROL FOR REPEATERED TRUNKS STRAP U55-U53. FOR UNREPEATERED TRUNKS OVER 3db NO STRAP. FOR UNREPEATERED TRUNKS UNDER 3db STRAP U55-U57
5. ALL WIRING NOT OTHERWISE SPECIFIED TO BE 25 S.W.G.
6. THE SCREENS (OF THE SCREENED PAIRS) TO BE BONDED TOGETHER TO FORM AN ELECTRICALLY CONTINUOUS SCREEN AND CONNECTED TO EARTH AT U11 ON THE FIRST RELAY SET ON THE FIRST SHELF WITH 22 SWG RED.

NOTES:-
7. ON EQUIPMENT PRIOR TO ISSUE 3 LOWER U POINT TERMINAL STRIP WAS 16 WAY.

REF TO CARRIER I.D.F. LOCAL ADDED. NOTE 4 ADDED. (86170)	6	31-10-62	RW
TITLE AMENDED. REF TO MAN. I.D.F. DELETED. (69333)	5	17-10-63	DBH
GBU 12661 ADDED	4		
LOWER U POINT TERM. STRIP WAS 16 WAY	3		
STRAPS ADDED TO U 32 & 28 NOTE 6 AMENDED (41094)	2	2-2-61	WLB
(35367)	1	10-11-60	JK

O/G LINE CIRCUIT
N.Z. SIGNALLING SYSTEM
A.C. No 2

AMENDMENT PARTICULARS		ISSUE DATE	APPD	REF: IVF	50V. S
N.Z.P.O.	DRAWN	CHECKED	WIRING	CIRCUIT	GBU 12660 12661
	W.T.R.	JK	MSK	ELW	

