
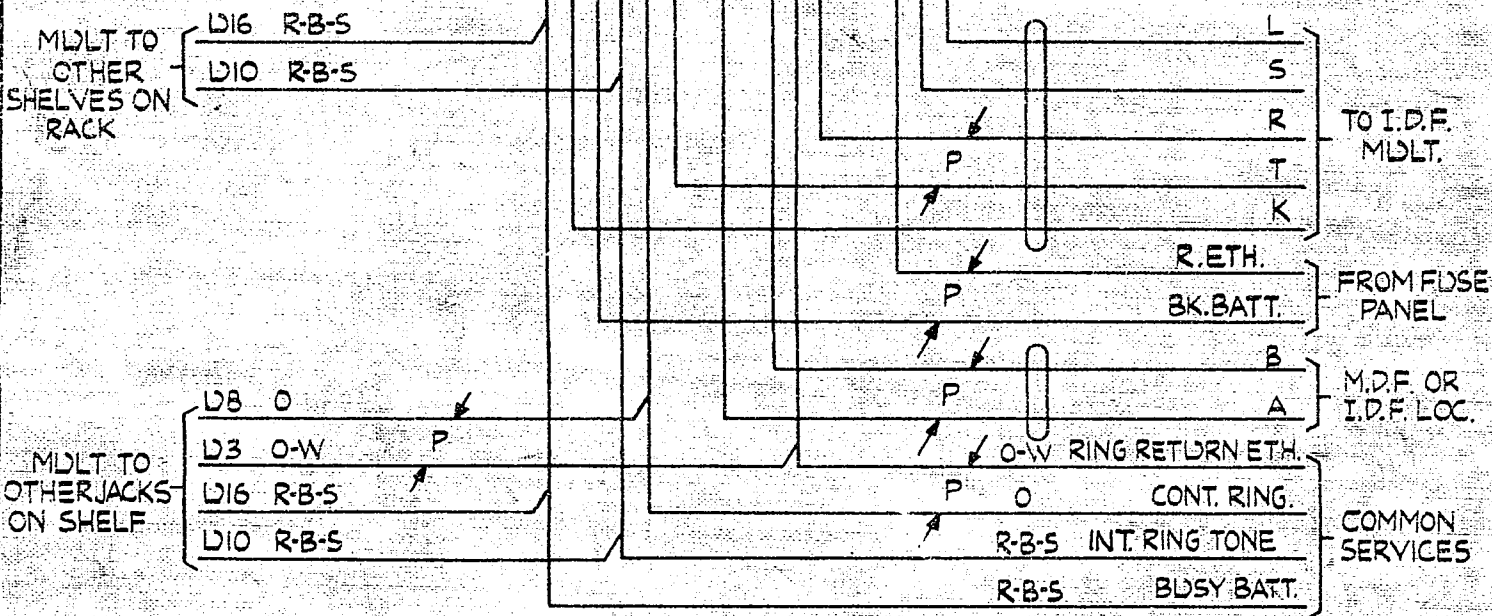


AS SEEN FROM REAR

NOTES 1&2

NOTE 1

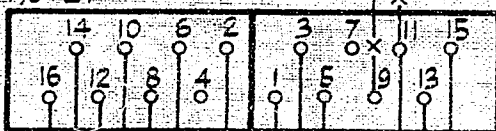

NOTES:-

1. IN ADDITION TO SHELF JACK POINTS D9 & D11, D14 & D16 TO MAKE CONTACT WHEN RELAY SET IS REMOVED.
2. STRAP D9 & D11 WHEN CCT. IS ASSOC? WITH UNDER 3DB UNREPEATERED LINE.
3. ALL WIRING TO BE 20 S.W.G. UNLESS OTHERWISE SPECIFIED.

					SLEEVE CONTROL SYSTEM TRUNK SUBSCRIBER C.B. WITH BALLAST RESISTANCE 2000 TYPE	
D10:- INT. RING TONE WAS RING TONE.		(47515)	2	5.4.65	MC	
		(31559)	1	5.5.54	CM	
AMENDMENT PARTICULARS			ISSUE DATE	AP22	REF:-	50V H
					GBU 13050	
N.Z. P.O.		DRAWN	CHECKED	WIRING		
		7/8	EJO 9/10	EJO		

