

NOTES:-

1. CONNECT STRAPS SHOWN $\text{---}\circ\text{---}$ WHEN LINE FINDER CONTROL RELAY SET N^o1 IS FIRST CHOICE. CONNECT STRAPS SHOWN $\text{---}\times\text{---}$ WHEN LINE FINDER CONTROL RELAY SET N^o2 IS FIRST CHOICE.

2. WHEN ROUTE IS BARRED TO CALLS FROM I/C JUNC'S STRAP TERM^s ISC 31 & 32 SHOWN $\text{---}\bullet\text{---}$

3. WHEN PARENT MANUAL BOARD IS WIRED FOR BATTERY DIALLING DISCONNECT WIRING SHOWN THUS $\text{---}\text{---}$ & STRAP TERM^s ISC 47 & 43 AND ISC 48 & 50 SHOWN $\text{---}\text{---}$

4. STRAP TERM^s 25C 10 & 20 TO ENABLE OPERATOR TO TRUNK OFFER SHOWN $\text{---}|\text{---}$

5. ISC REFERS TO UPPER STRIP CONN. 25C REFERS TO LOWER STRIP CONN.

6. ALL WIRING TO BE 20 SWG UNLESS OTHERWISE SPECIFIED.

7. WHEN PARENT EXCH IS MAGNETO DISCONNECT ETH FROM TERM^s ISC 46 SHOWN THUS $\text{---}\circ\text{---}$

8. TERM^s ISC 10 & 20 ARE USED FOR BARRETTTER ACCESS.

9. RESISTOR R4 WILL BE SUPPLIED BY THE NZPO.

COMMON SERVICES

| | |
|---------------------|-----|
| POS BATT | R-B |
| BAL RING 2 | R |
| TIME PULSE RLSE | BK |
| INT. RING TONE ETH. | BK |
| BAL RING 1 | BK |
| BAL RING START | BK |
| RING M/C START BATT | BK |
| TIME PULSE HOLD | R |
| TIME PULSE START | R |

MULT. TO OTHER CIRCUITS ON RACK AS REQ'D


| | |
|--------|-----|
| 25C 50 | R-B |
| 25C 43 | R |
| 25C 38 | BK |
| 25C 3 | R |
| 25C 25 | BK |
| 25C 23 | BK |
| 25C 13 | BK |
| 25C 1 | R |
| 25C 5 | BK |

| | |
|-----|----|
| - | 11 |
| + | 21 |
| P | 1 |
| -1 | 2 |
| +1 | 12 |
| PI | 22 |
| HA1 | 4 |
| HB1 | 14 |
| T1 | 24 |
| TA1 | 34 |
| TB1 | 44 |
| -1 | 5 |
| +1 | 15 |
| ST1 | 25 |
| HA2 | 35 |
| T2 | 6 |
| TA2 | 16 |
| TB2 | 36 |
| -2 | 7 |
| +2 | 17 |
| ST2 | 27 |
| HB2 | 37 |

| | |
|----|----|
| - | 11 |
| + | 21 |
| P | 41 |
| M | 31 |
| -1 | 3 |
| +1 | 13 |
| MI | 23 |
| PI | 33 |
| P2 | 43 |

TO I.D.F LOCAL.

TO I.D.F MULT.

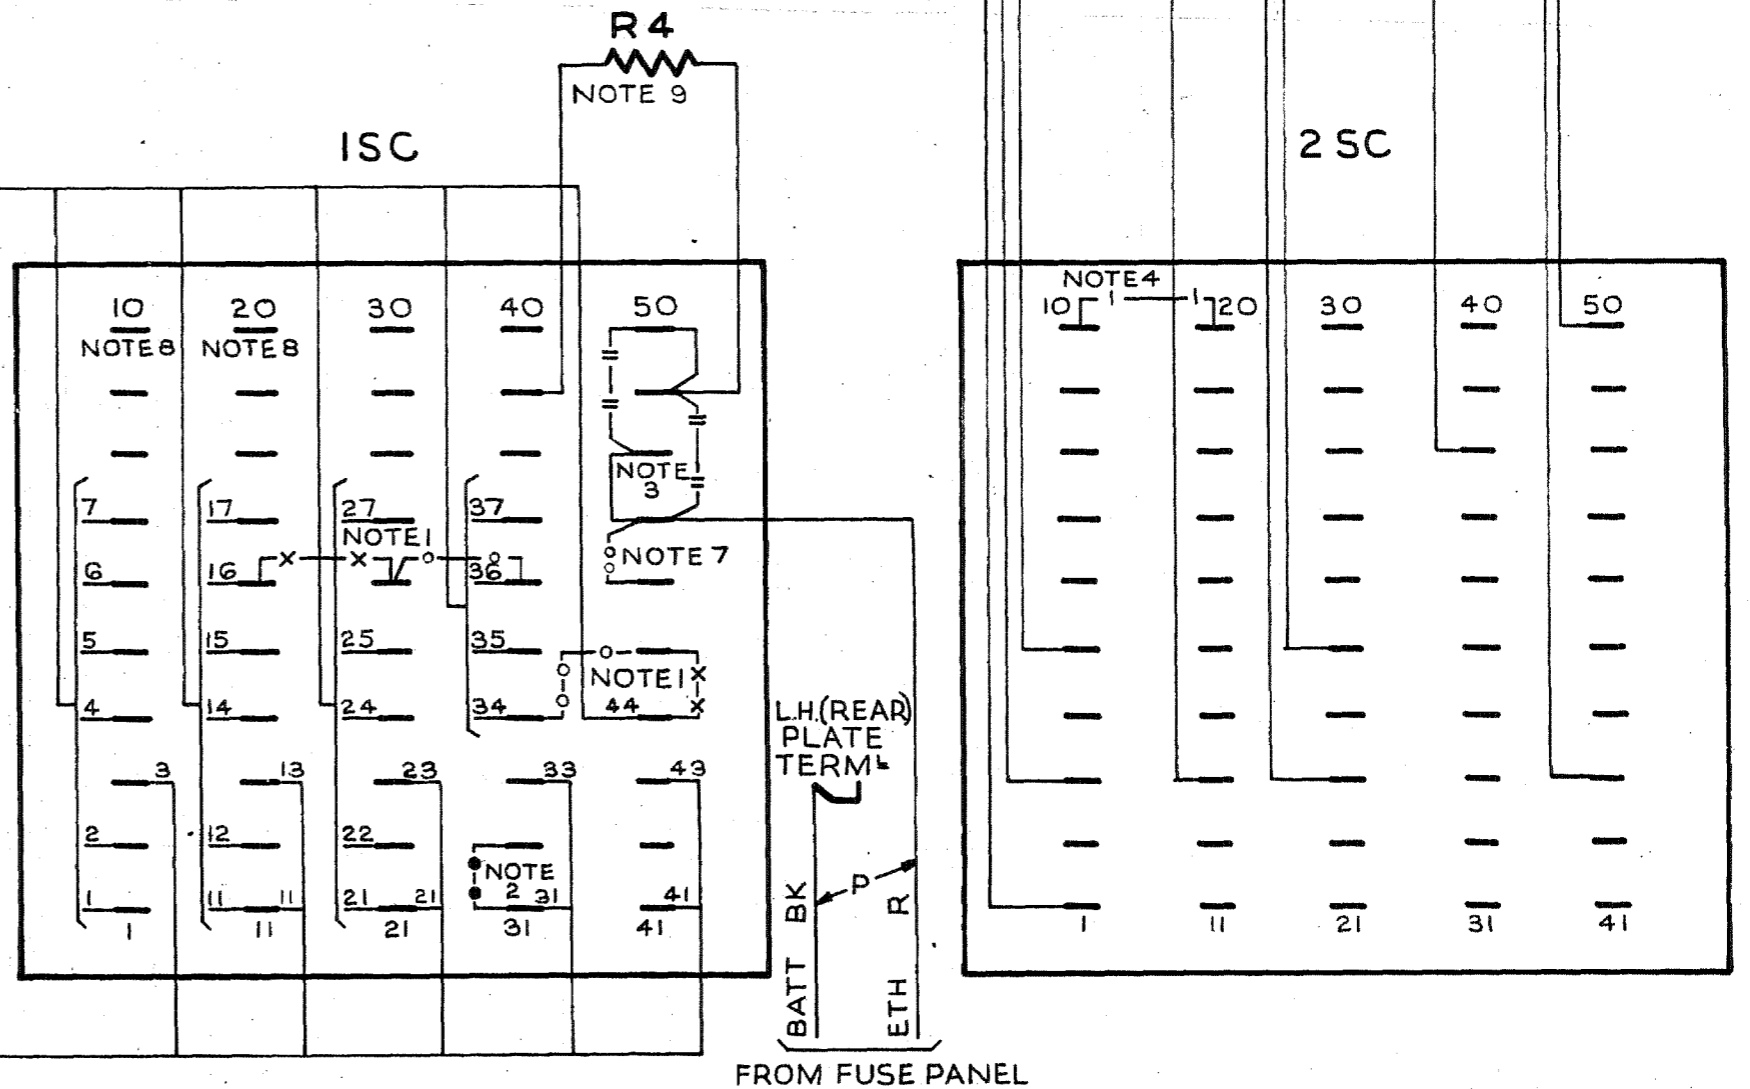

| | | | | | | | |
|--|--|--|--|-------|---------|--------|--|
| RETRACED (86535) | | | | 4 | 8-10-75 | CJW | U.A.X. N ^o NZ 13 BOTHWAY JUNCTION TO PARENT EXCHANGE LIMITED FACILITY TYPE |
| LEADS FROM TAGS 25C 7&27 DELETED (94618) | | | | 4 | 18-2-66 | | |
| M&MI LEADS TO IDF MULT WERE REVERSED (68250) | | | | 3 | 7-12-56 | | |
| 14451 ADDED TO TITLE BOX (66360) | | | | 2 | 29-2-56 | | |
| AMENDMENT PARTICULARS | | | | ISS | DATE | APD | REF: |
| NZPO | | | | DRAWN | CHECKED | WIRING | CIRCUIT |
| | | | | | | | GBU 14450 14451 |