


FIG. 1 (PART OF)

FIG. 2

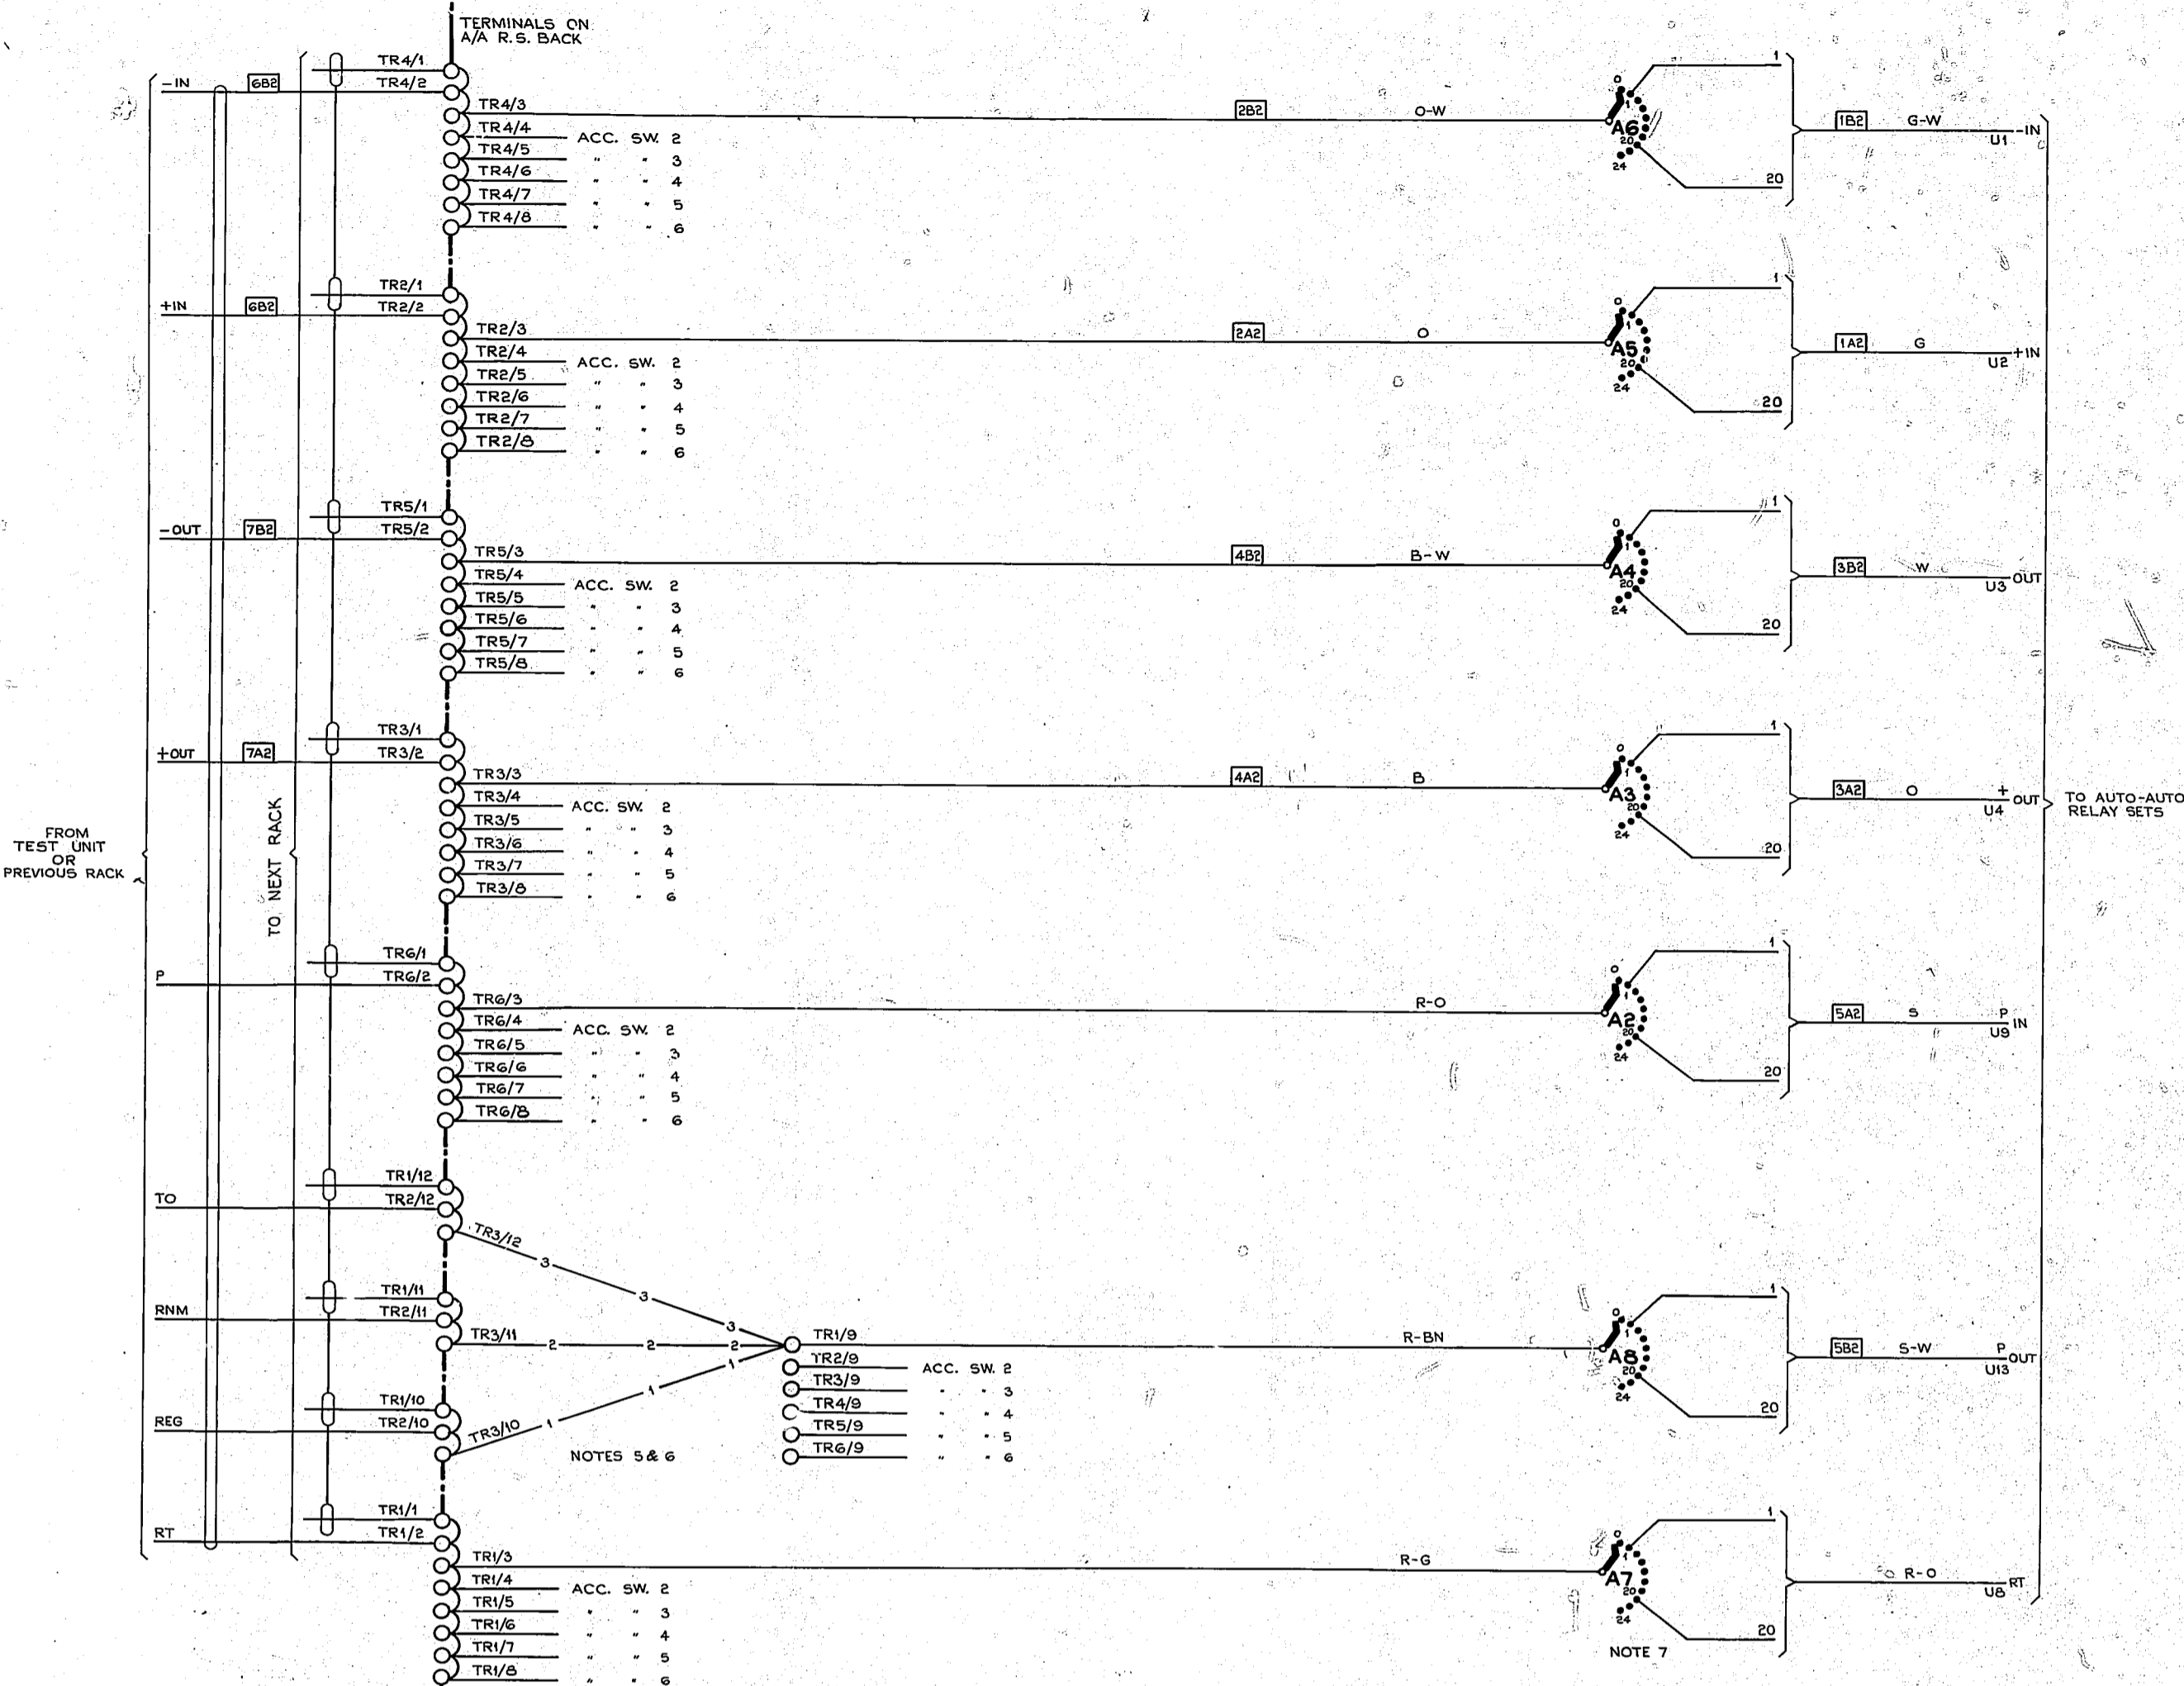


NZ. NOTE  
A. AT SOME EXCHANGES OUTLETS 11-20 ON A1 OF ACCESS SWITCH 6 ARE COMMONED AND OUTLET 20 CONNECTED TO TZ 5/20 IN SUCH CASE STRAP TZ 4/20 TO TZ 5/20

- NOTES
- CONTACTS OF A1 ARCS STRAPPED TO EQ TAGS IF EQUIPPED & TO 'UN' TAGS IF UNEQUIPPED. TERMINAL ALLOCATIONS ARE AS FOLLOWS:-  
FOR ACC. SW. 1 TX3/1-20 RESPECTIVELY TO TX2/1-20 IF EQPD & TO TX4/1-20 IF UN-EQPD.  
2 TX3/1-20 TX2/1-20 TX4/1-20  
3 TX3/1-20 TY2/1-20 TY4/1-20  
4 TY3/1-20 TY6/1-20 TY4/1-20  
5 TZ3/1-20 TZ2/1-20 TZ4/1-20  
6 TZ5/1-10 TZ6/1-10 TZ4/1-10  
7 TZ5/11-20 TZ4/11-20
  - CONTACTS OF SD1 ARC STRAPPED TO EQ TAGS IF EQUIPPED & TO 'UN' TAGS IF UNEQUIPPED.
  - ALL WIRING TO BE 0.5mm. UNLESS OTHERWISE SPECIFIED.
  - Ø FOR WIRING SEE ASSOCIATED COMMON SERVICES DIAGRAM.
  - REGULAR, REGULAR NON METERING, AND TOLL RELAY SETS MUST NOT BE MIXED ON SHELVES SERVED BY ONE ACCESS SWITCH.
  - TERMINALS ASSOCIATED WITH ACCESS SWITCHES SERVING REGULAR NON METERING A/A RELAY SETS TO BE STRAPPED TO TR3/11 AS SHOWN THUS—2—2  
TERMINALS ASSOCIATED WITH ACCESS SWITCHES SERVING TOLL A/A RELAY SETS TO BE STRAPPED TO TR3/12 AS SHOWN THUS—3—3
  - ON ARCS 2-8 OF ACCESS SWITCH 6 OUTLETS 1-10 ONLY ARE WIRED.

EARTH R. 0.7mm EARTH BAR AtJ1-A1/21 TO 24 (1st CCT) ETC. A1/11-24 (6th CCT)  
R1a (1st CCT.)-R1a (2nd CCT.) ETC.-R2a-SD2/W-SDtU1

FIG. 3 (FOR ETH. RUN SEE FIG. 2)

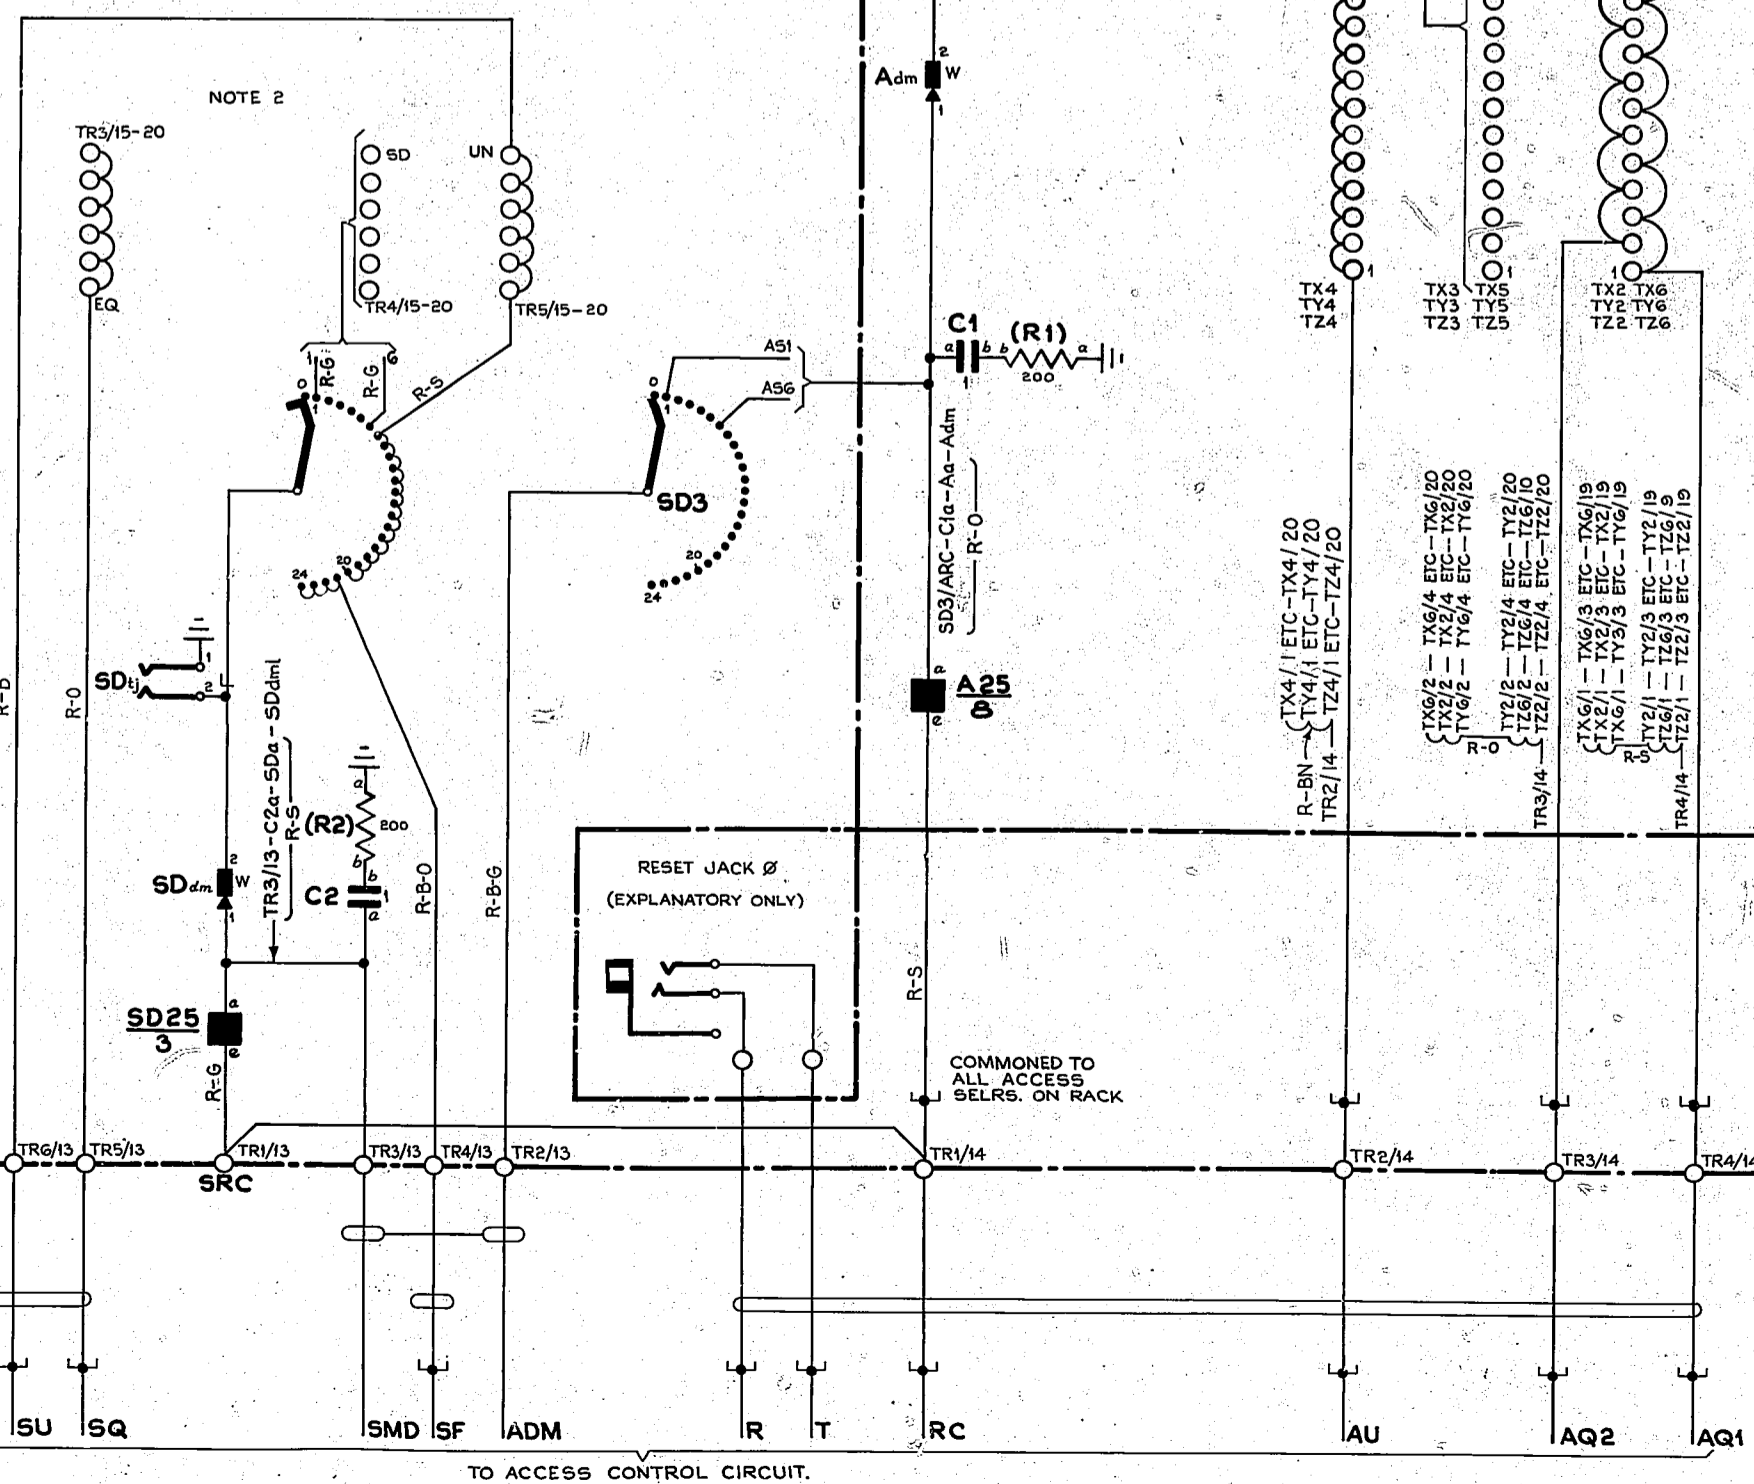

ROUTINER ACCESS SELR. U/S WITH SECY. DISTR. FOR A/A REG. & TOLL FWD. HOLDING R/S 2000 TYPE

DRN: T. EOPT	KCD:	ORIGIN: T. EOPT
TCO: E.U.	APPD:	STANDARD: ATW22001
NZPO: FRANKLIN-IN-CHIEF, WELLINGTON		
ISS DATE: 18/10/60	ORDER: (MWD)	CHANGE
SIZE: A1		
1 OF 1		
GBW 12531		

PROOF

