


FIG. 3. POSTMASTERS TURRET

FIG. 1. M.A.R.

FIG. 2. SUPERVISORS TURRET

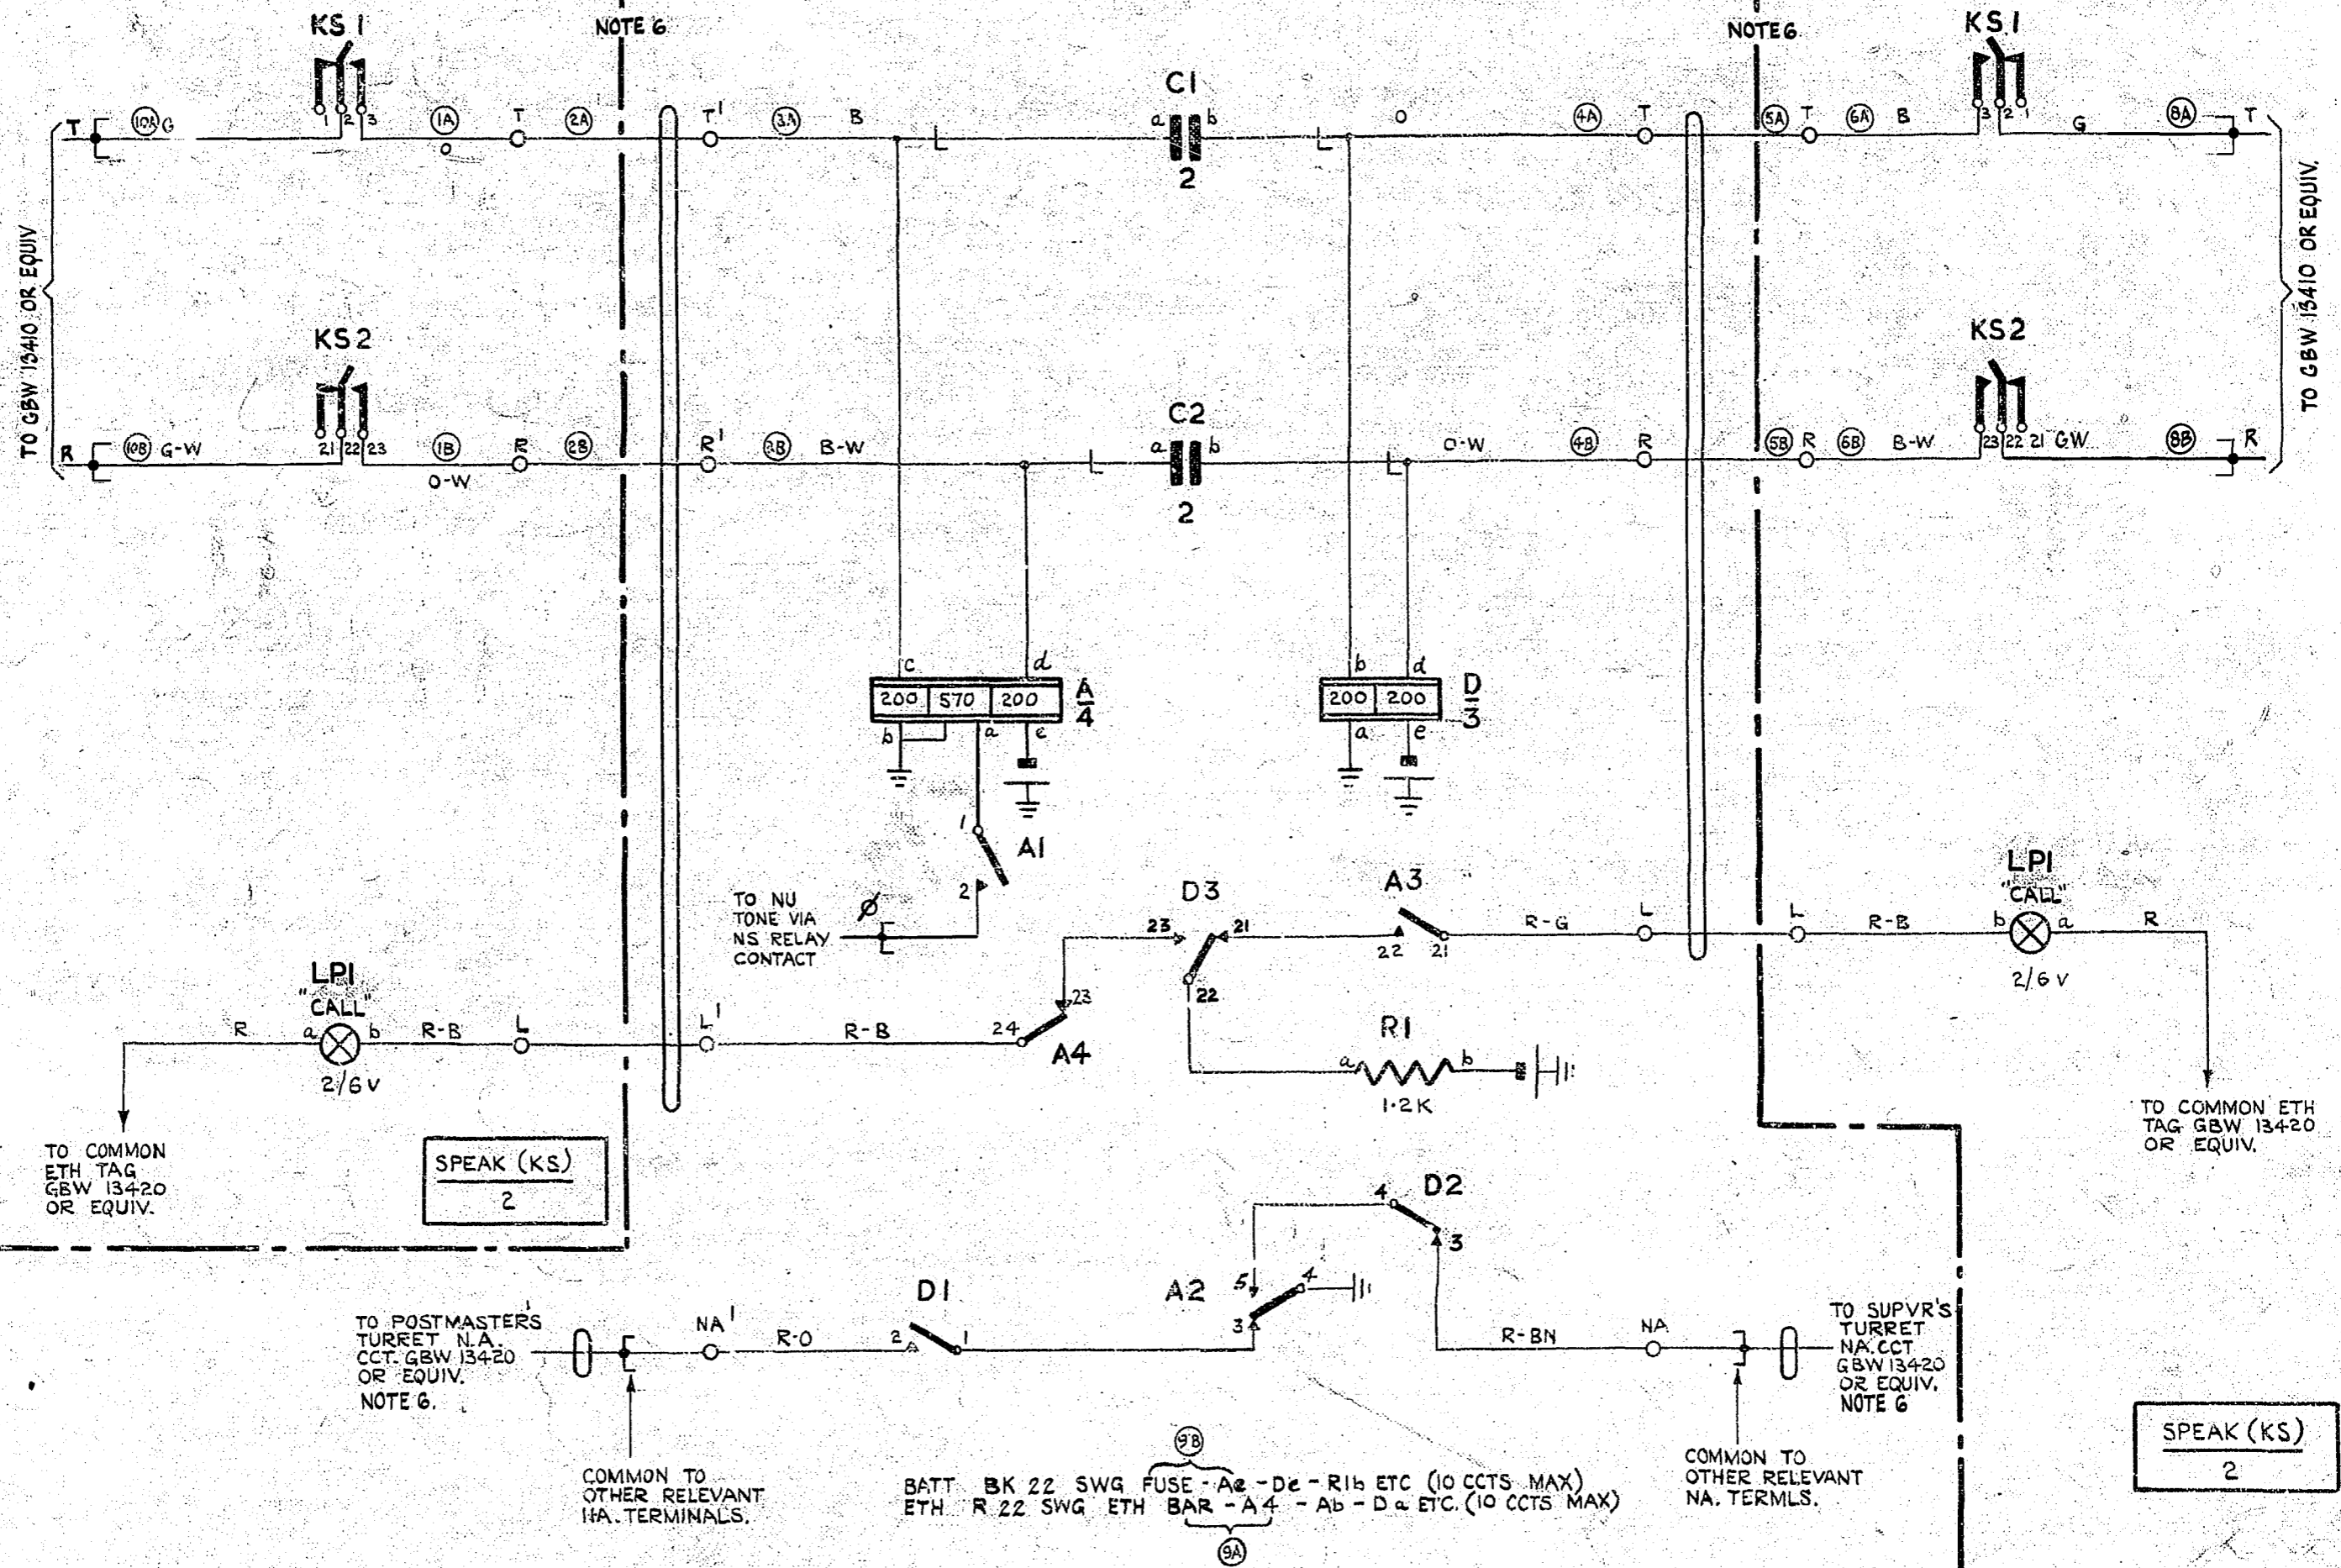

NOTES

1. FUSE 1.5A PER 10 ASSOC'D TURRET CCT'S
2. ALL WIRING NOT OTHERWISE SPEC'D TO BE 25 SWG.
3. DELETED.
4. DELETED.
5. SEE R.C.S. DIAGRAM GBW 10690 OR EQUIV.

6. IN SOME EXCHANGES THE MANUAL SWITCHBOARD IS SITUATED IN A BUILDING REMOTE FROM THE AUTO EQUIPMENT BUILDING AND IN SUCH CASES THE CONNECTIONS BETWEEN THE RACK STRIP CONN. AND THE TURRET STRIP CONN. ARE CABLED VIA THE I.D.F. MULT AND/OR LOCAL (AUTO BUILDING) AND A MANUAL ROOM FRAME (MANUAL BUILDING).

				B/W CIRCUIT BETWEEN SUPERVISOR'S & POSTMASTERS TURRETS 2000 TYPE	
AMENDMENT PARTICULARS		ISSUE	DATE	APPD	REF: G.S.3.15.3.
					SIZE S 50 v. S
		GBW 13360			
N.Z.D.O.	DRAWN	CHECKED	WIRING	CIRCUIT	