

FIG. 1

ALARM RELAYS - A.E.R.



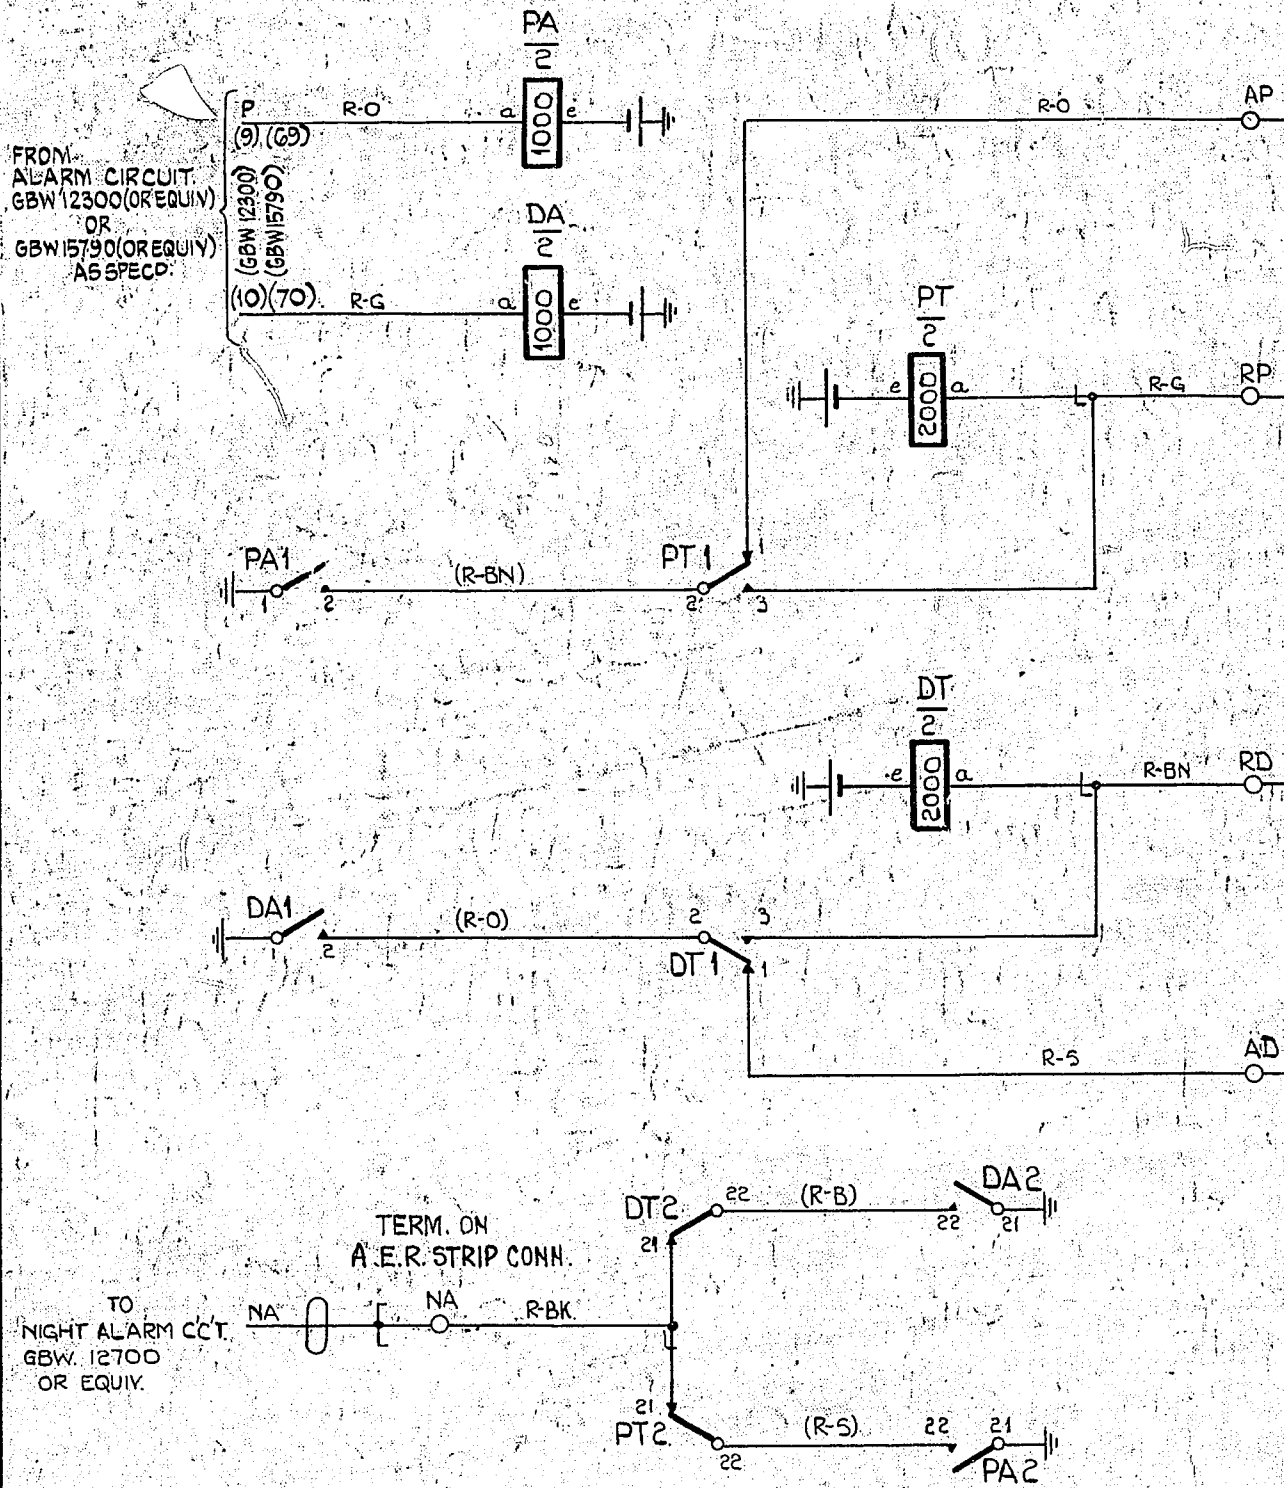


FIG. 2

MANUAL BOARD ALARM EXTENSION C.T.S.

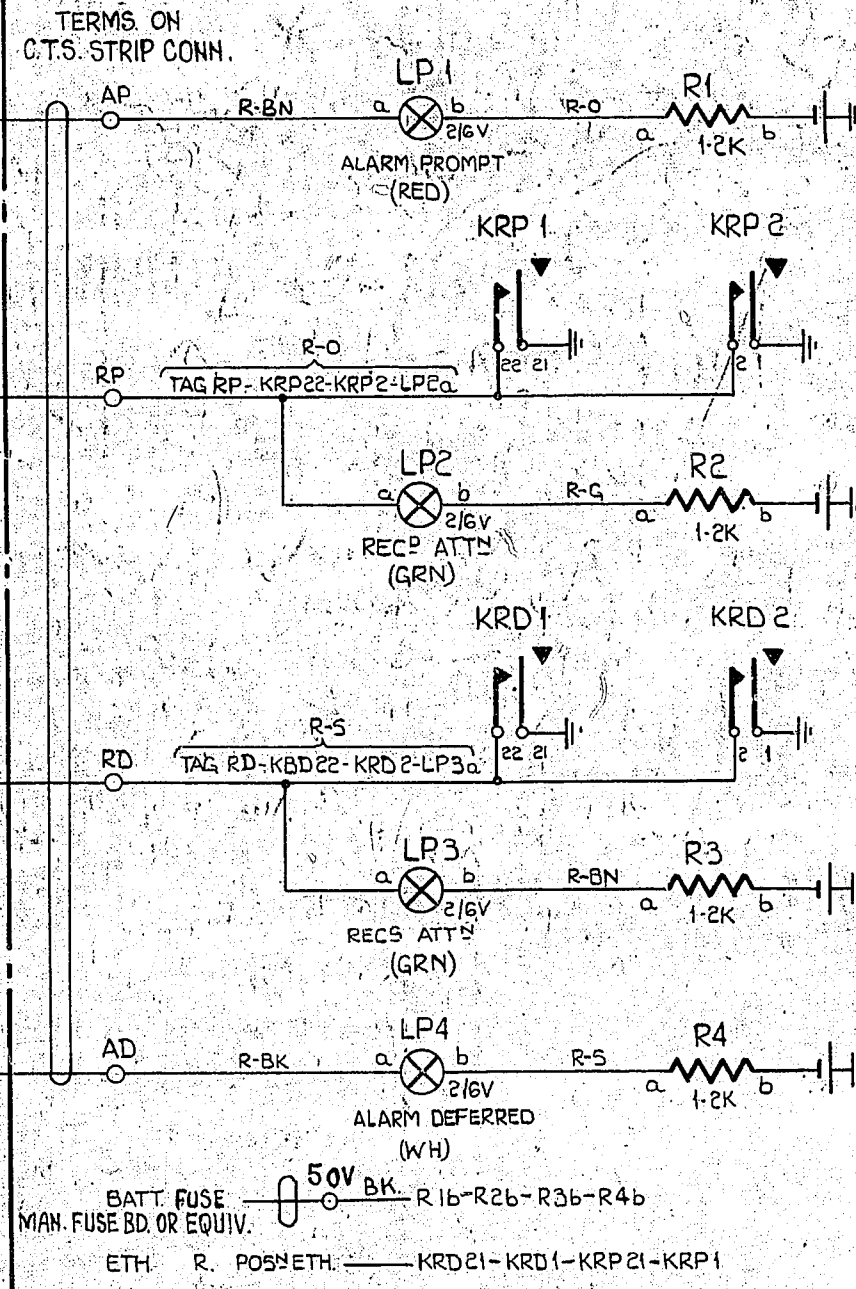

- NOTES :-
- FUSING :- FIG. 1 1-5A PER CIRCUIT. FIG. 2 1-5A PER CIRCUIT.
  - ALL WIRE TO BE 25 SWG. UNLESS OTHERWISE STATED.

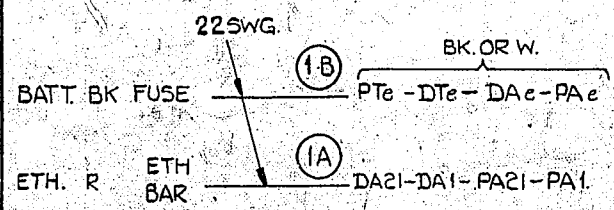

REC. ATTN PROMPT (KRP)	REC. ATTN DEF (KRD)
2	2

ALARM EXTENSION TO TEMPORARY T.M.X.			
FIG. 1 REFERENCE TO GBW 15790 ADDED (70900)	2	18.1.63	OBK
(79499)	1	1.8.58	th
AMENDMENT PARTICULARS	ISSUE DATE	APP'D	REF.
N.Z.P.O.			
			SIZE: S 50V C
			GBW 14930