

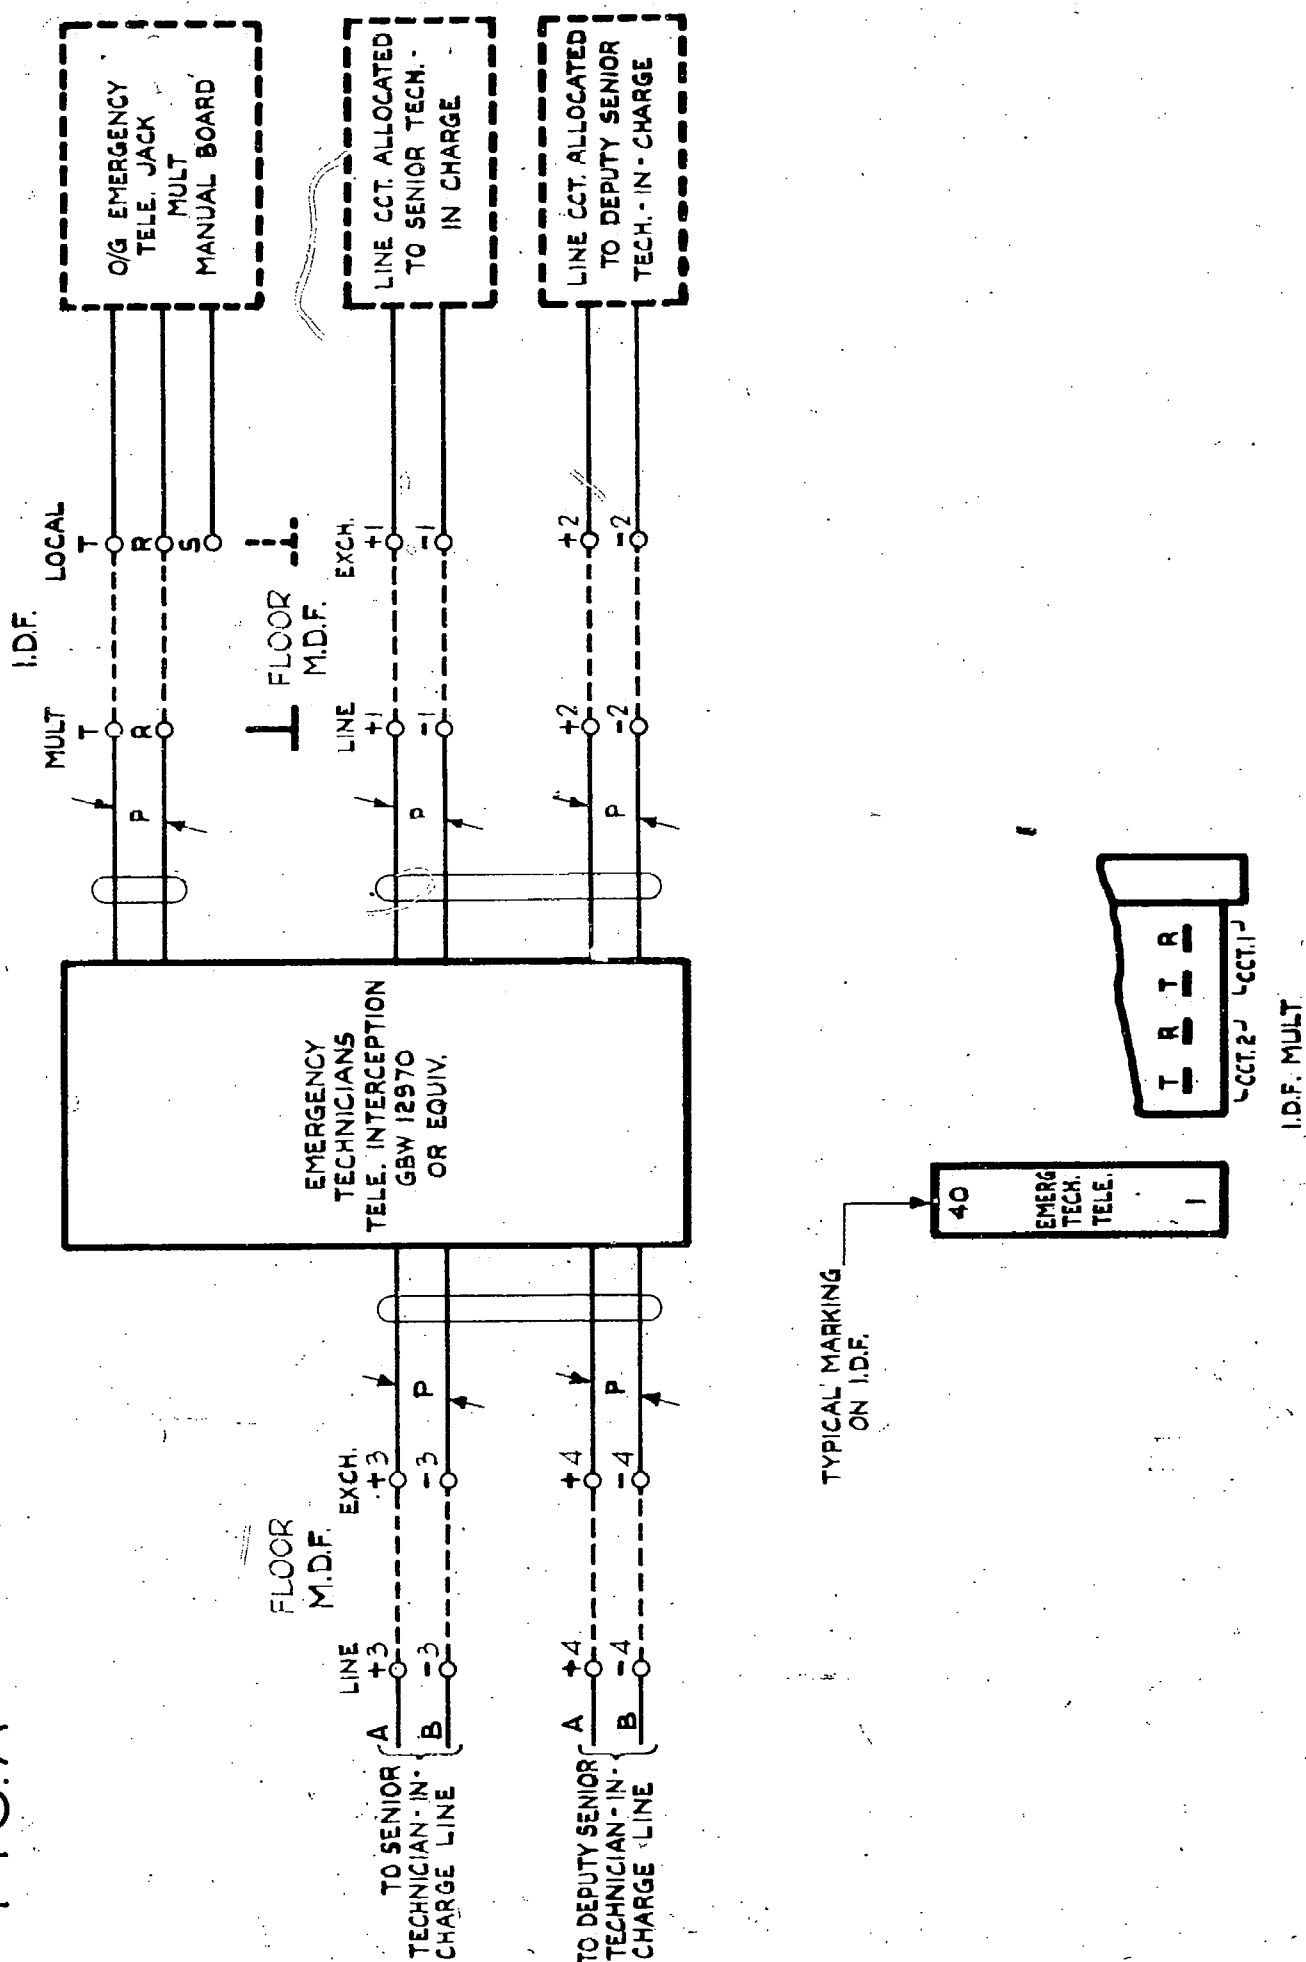


FIG. A

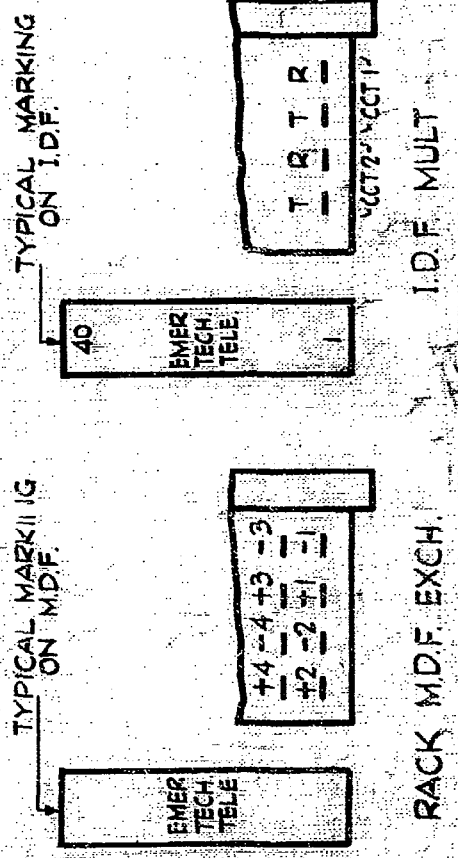

NO CHANGE SHT 5 ADDED.	(122335)	4A	25-9-74	B5H	EMERGENCY TECHNICIANS TELEPHONE INTERCEPTION	
NEW COY. TCG. INCORP	(2467)	4	17-9-73	BS-H		
SHEETS 3 & 4 ADDED	(69209)	4	4-10-63	DBH		
SHEET 2 ADDED. M.D.F TAG DESIGS. CLARIFIED.		3	—	—		
REDRAWN. M.D.F. TERM. WERE NOT SHOWN		2.	—	—		
		1.	3-12-53	CK		
AMENDMENT PARTICULARS		ISSUE	DATE	APPD	REF	
NZPO					SIZE F	H
AT&E CO LTD LIVERPOOL	ENGINEER HB	APPROVED NHR	DRAWN A.S.M	CHECKED E.J.D. 23/10	WIRING	CIRCUIT
GBX 12970						SHEET 1 - 5

FIG. B

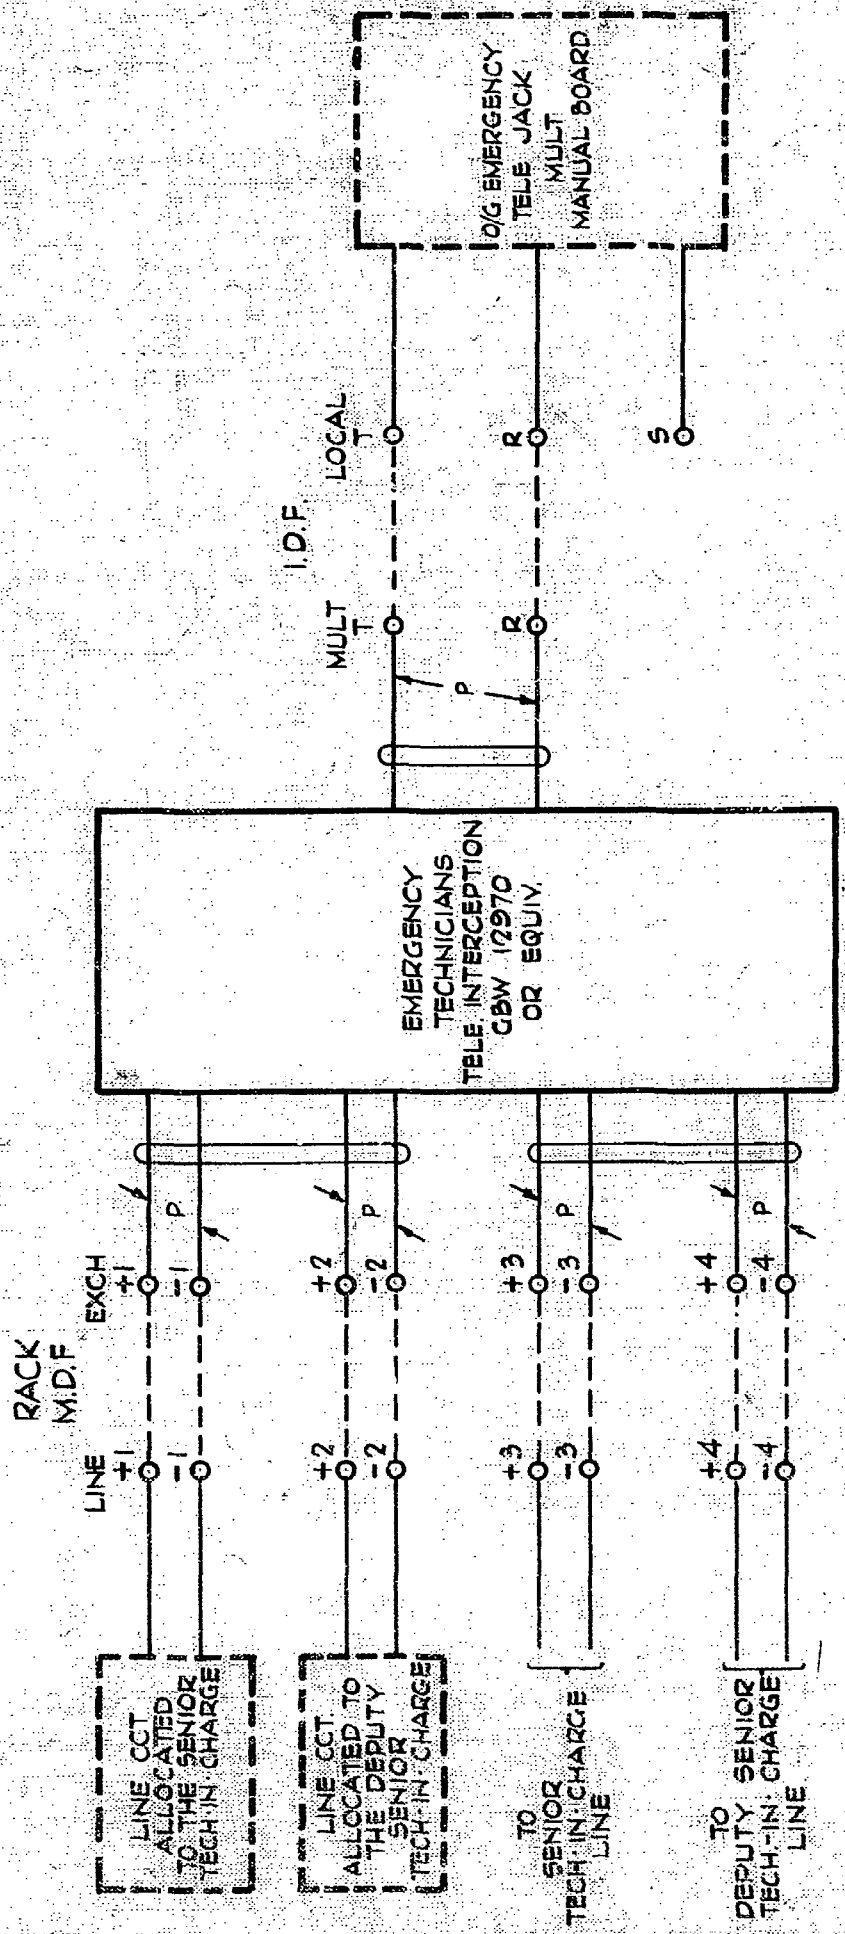


NO CHANGE SHT 5 ADDED.	(122335)	4 A	25.9.74	BSH
SHEETS 3 & 4 ADDED	(69209)	4	4.10.63	DBH
NEW SHEET	(66055)	3	1.2.63	DBH
AMENDMENT PARTICULARS		ISSUE	DATE	APP ^d
N.Z.P.O.	DRAWN	CHECKED	WIRING	CIRCUIT

EMERGENCY TECHNICIANS TELEPHONE INTERCEPTION

GBX 12970

FIG. C

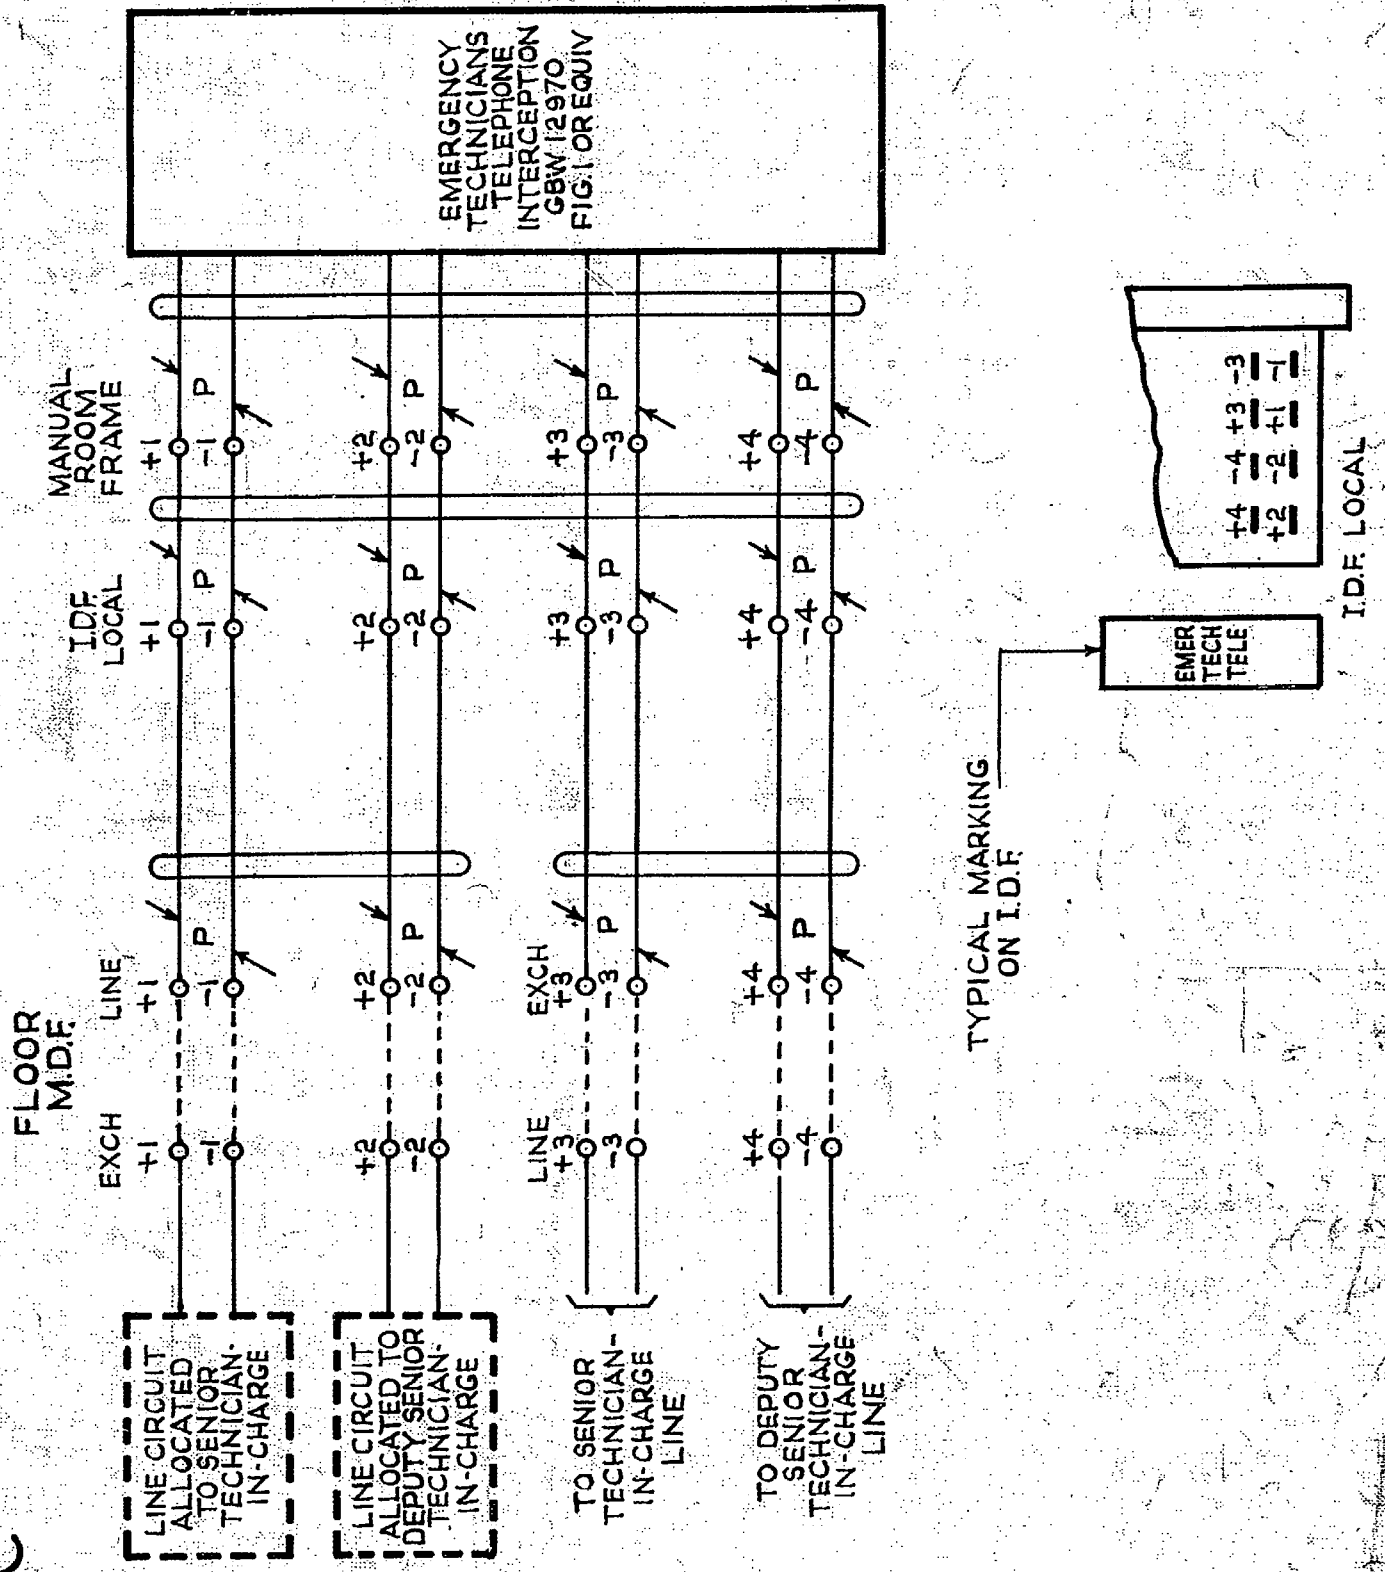


NO CHANGE SHT 5 ADDED:		(122335)	4.A	25-9-74	B5H
		(69209)	4	4-10-63	DDK
AMENDMENT PARTICULARS			ISSUE	DATE	APP
NZPO		DRAWN G.S.	CHECKED JL/KAC	WIRING	CIRCUIT

EMERGENCY TECHNICIANS TELEPHONE INTERCEPTION

GBX 12970

SHEET 3-5

FIG. D

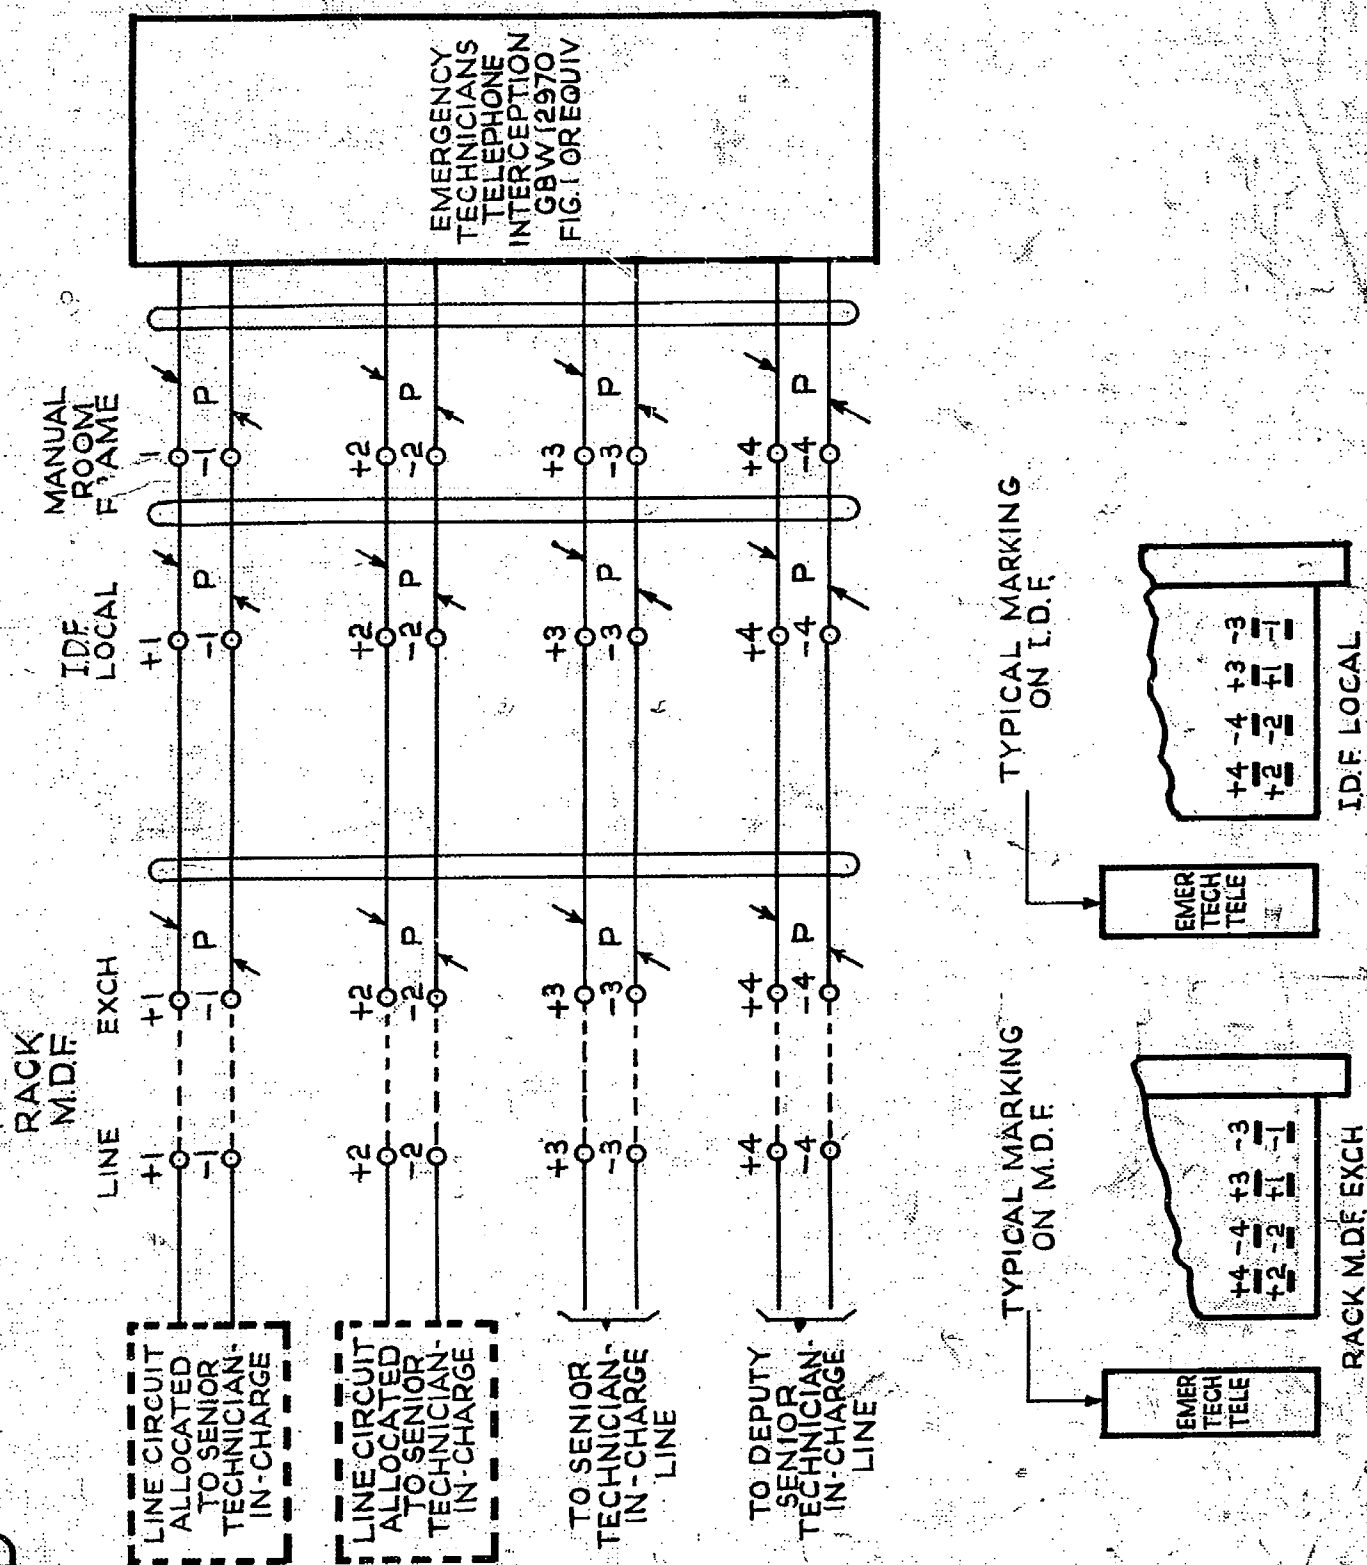

EMERGENCY
TECHNICIANS
TELEPHONE
INTERCEPTION
GBX12970
FIG. 1 OR EQUIV

MANUAL
ROOM
FRAME

I.D.F.
LOCAL

RACK
M.D.F.

LINE
EXCH

LINE CIRCUIT
ALLOCATED
TO SENIOR
TECHNICIAN-
IN-CHARGE

LINE CIRCUIT
ALLOCATED
TO SENIOR
TECHNICIAN-
IN-CHARGE

TO SENIOR
TECHNICIAN-
IN-CHARGE
LINE

TO DEPUTY
SENIOR
TECHNICIAN-
IN-CHARGE
LINE

TYPICAL MARKING
ON I.D.F.

TYPICAL MARKING
ON M.D.F.

+4 -4 +3 -3
+2 -2 +1 -1

+4 -4 +3 -3
+2 -2 +1 -1


EMERGENCY TECHNICIANS
TELEPHONE INTERCEPTION

NO CHANGE	SHT 5 ADDED	(122335)	4A	25.974	B5H
		(69209)	4	4.10.63	DBH
AMENDMENT PARTICULARS			ISSUE	DATE	APPD

GBX12970

NZ.P.O.		DRAWN C.S.	CHECKED M/184/13	WIRING	CIRCUIT
---------	--	---------------	---------------------	--------	---------

FIG. E

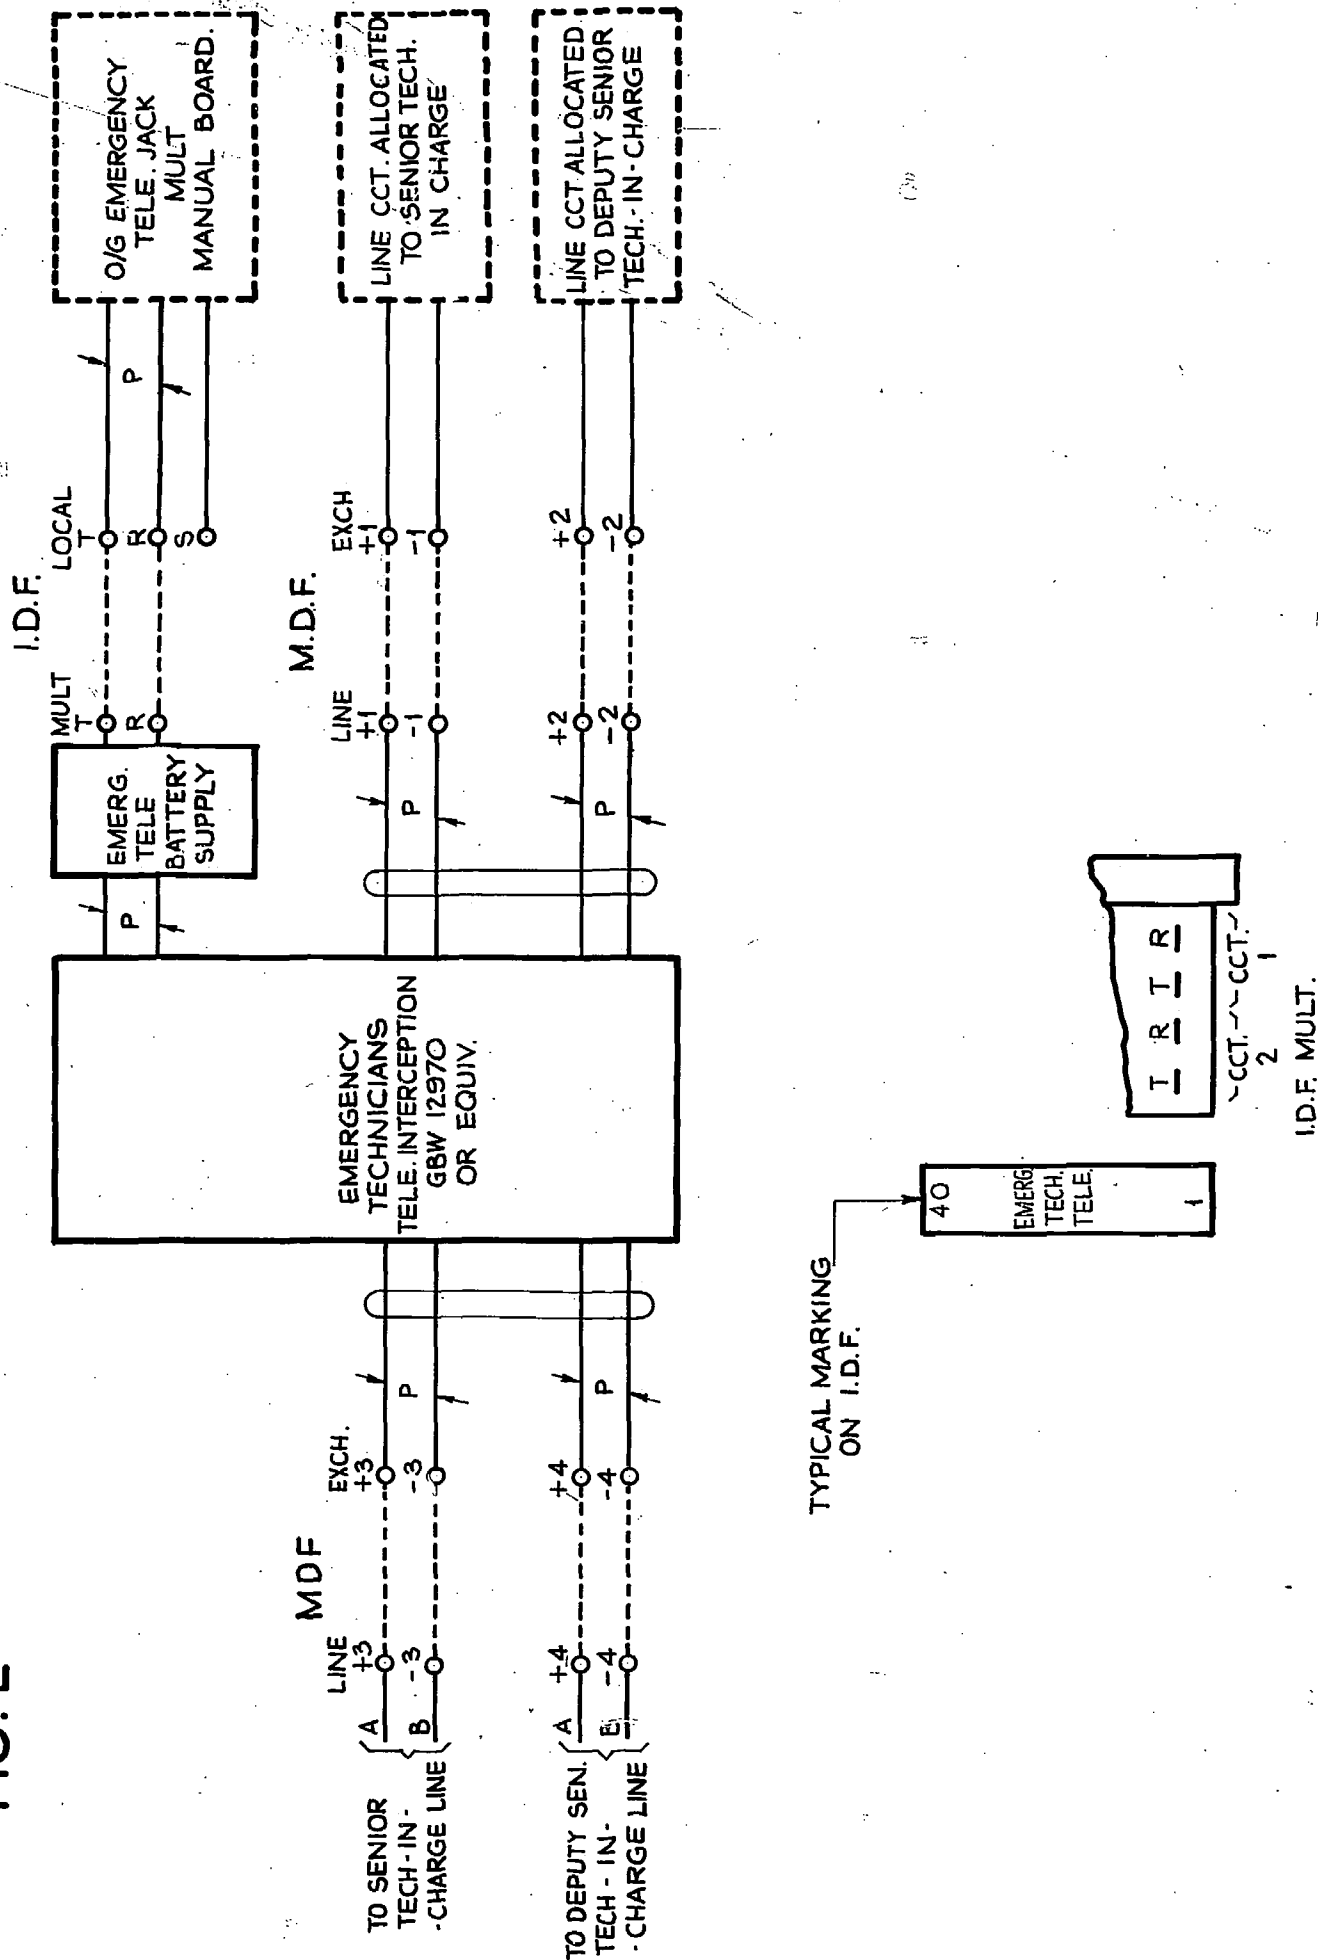

TYPICAL MARKING ON I.D.F.

EMERGENCY TECHNICIANS TELEPHONE INTERCEPTION

(122335) 4A 25-9-74 B5H

AMENDMENT PARTICULARS

ISS. DATE APD. REF.:

SIZE **F** H

NZPO

GBX 12970

AT&E C° LTD LIVERPOOL	ENGR. HB	APD. NHR	DRAWN A.S.M.	CKD. EJD	WIRING	CIRCUIT
--------------------------	-------------	-------------	-----------------	-------------	--------	---------