

NOTE 1: TO SILENCE RINGER PERMANENTLY, CONNECT BK RINGER LEAD TO TERMINAL 8 ON NETWORK.

NOTE 2: TWO-LINE PICKUP CONNECTIONS IN TABLE 4 PROVIDE FOR RINGING ON LINE 1, FOR RINGING ON LINE 2, CONNECT (P) AND (BK) RINGER LEADS TO TERMINALS 3 AND 4, RESPECTIVELY.

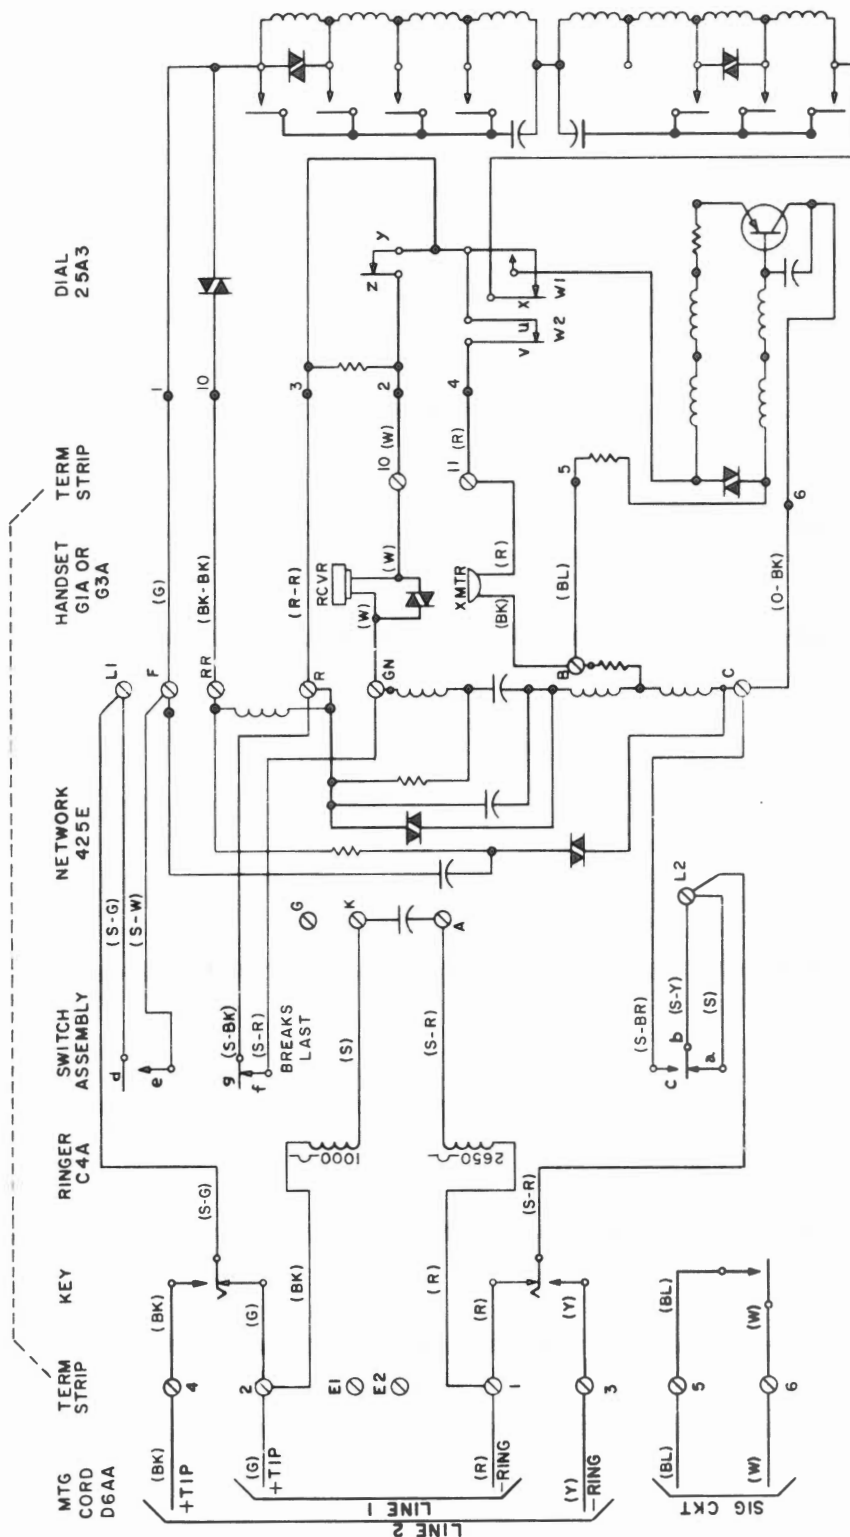


TABLE A
LINE AND RINGER CONNECTIONS

NUMBER OF LINES		FEATURES			CONNECTIONS TO TERMINALS, INCLUDE SET				EXTERNAL CONNECTIONS FOR MOUNTING CORD	
		RINGER IN SET USED AS	TURN KEY USED TO CUT OFF			MOUNTING CORD LEADS	TURN KEY LEADS	RINGER LEADS, NOTES 1 AND 2	LINE 1		LINE 2		SIGNAL CIRCUIT		CUTOFF CIRCUIT		COM OR PVT LINE RINGER CIRCUIT	
			LINE	RINGER	EXT STD OR				RINGER IN SET	AUXILIARY RECEIVER	R	6	Y	B	BL	W		S	R	G	R	G	S	ORD	RING	TIP	
1	•	•	